

# Pinnacle Select STACKING DOOR

## ELEVATIONS

SCALE: 1/8" = 1'-0"

\* FRAME HEIGHT - ADD 3/16" FOR RECESSED TRACK  
ADD 3/8" FOR RECESSED TRACK WITH DRAINAGE

Rough Opg.  
\* Frame  
Glass


6-0 13/16  
5-11 13/16  
30 5/8

8-0 13/16  
7-11 13/16  
42 5/8


10-0 13/16  
9-11 13/16  
54 5/8

12-0 13/16  
11-11 13/16  
66 5/8


8-3 15/16  
8-2 15/16  
90 5/8

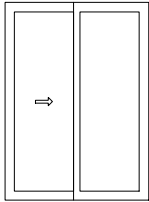


3080

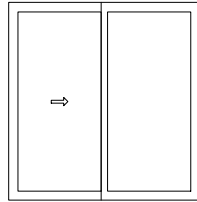

4080

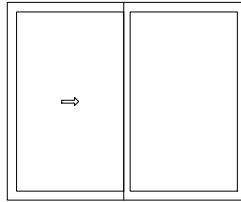


5080

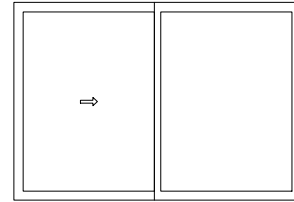


6080


9-3 15/16  
9-2 15/16  
102 5/8

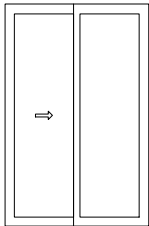


3090

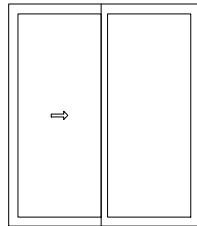

4090

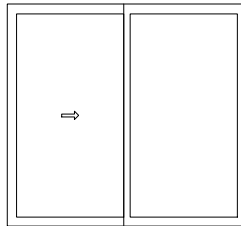


5090

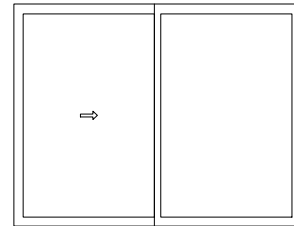


6090


10-3 15/16  
10-2 15/16  
114 5/8

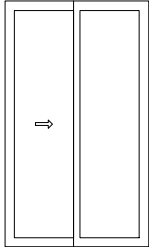


30100

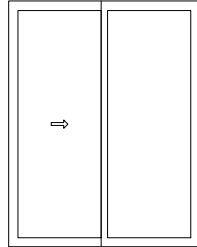

40100

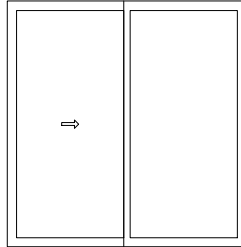


50100

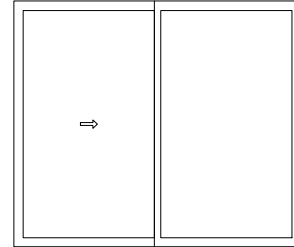


60100


11-3 15/16  
11-2 15/16  
126 5/8

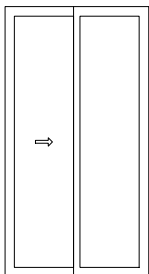

30110

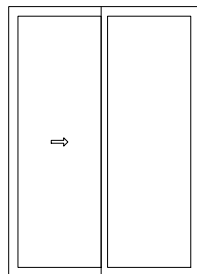


40110

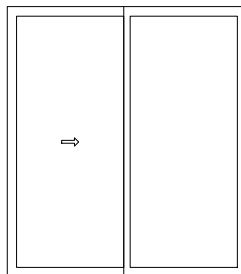


50110


12-3 15/16  
12-2 15/16  
138 5/8

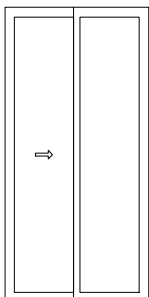

30120

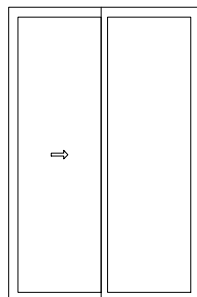

40120

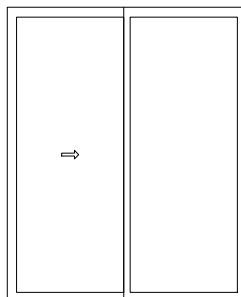

50120

# Pinnacle Select STACKING DOOR

## ELEVATIONS

SCALE: 1/8" = 1'-0"

\* FRAME HEIGHT - ADD 3/16" FOR RECESSED TRACK  
ADD 3/8" FOR RECESSED TRACK WITH DRAINAGE


Rough Opp.  
\* Frame  
Glass

8-9 5/8  
8-8 5/8  
30 5/8


11-9 5/8  
11-8 5/8  
42 5/8

14-9 5/8  
14-8 5/8  
54 5/8


8-3 15/16  
8-2 15/16  
90 5/8

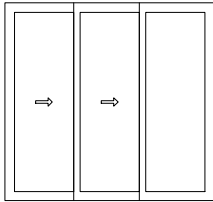

3080

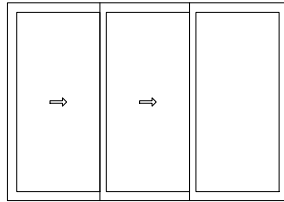


4080

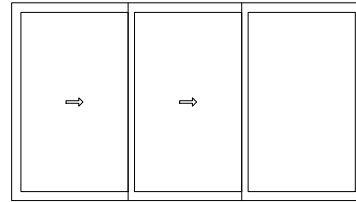


5080


9-3 15/16  
9-2 15/16  
102 5/8

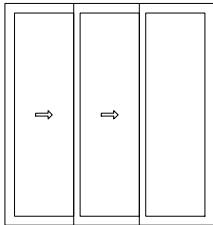

3090

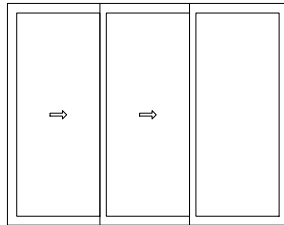


4090

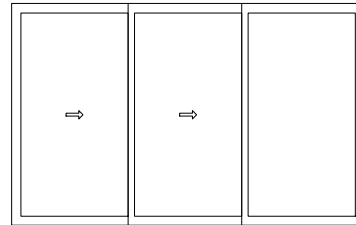


5090


10-3 15/16  
10-2 15/16  
114 5/8

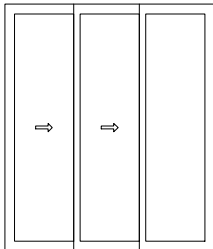

30100

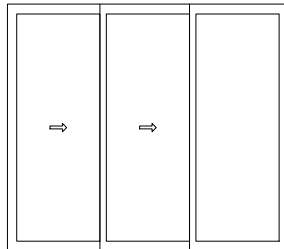


40100

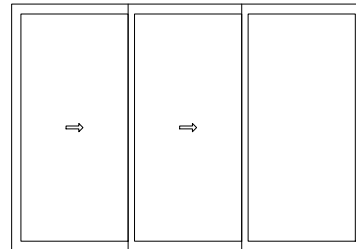


50100


11-3 15/16  
11-2 15/16  
126 5/8

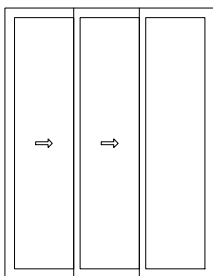

30110

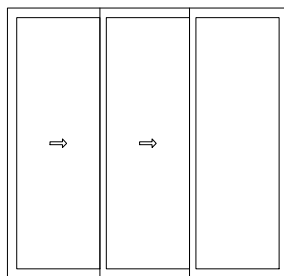


40110

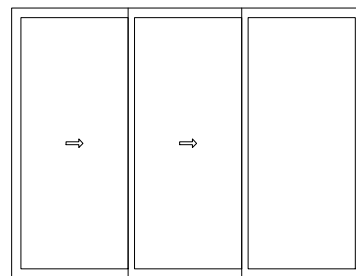


50110


12-3 15/16  
12-2 15/16  
138 5/8

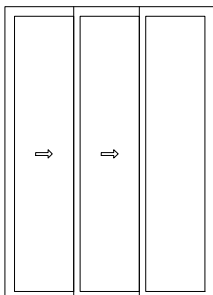

30120

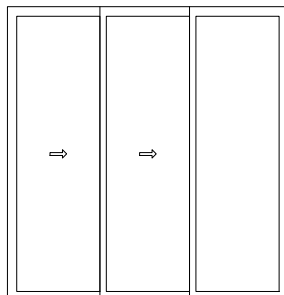

40120

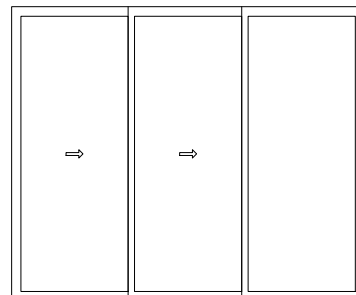

50120

# Pinnacle Select STACKING DOOR

## ELEVATIONS


SCALE: 1/8" = 1'-0"

\* FRAME HEIGHT - ADD 3/16" FOR RECESSED TRACK  
ADD 3/8" FOR RECESSED TRACK WITH DRAINAGE

Rough Opp.  
\* Frame  
Glass


17-9 5/8  
17-8 5/8  
66 5/8

8-3 15/16  
8-2 15/16  
90 5/8

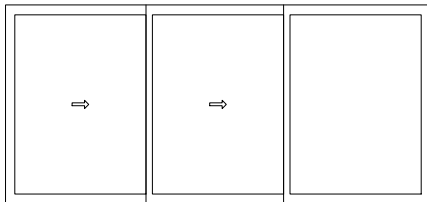


6080

9-3 15/16  
9-2 15/16  
102 5/8

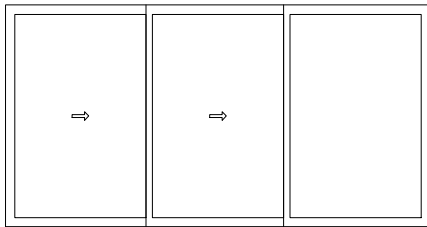

6090

10-3 15/16  
10-2 15/16  
114 5/8

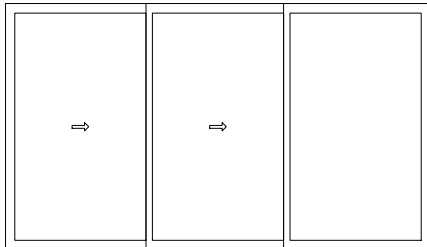

60100

# Pinnacle Select STACKING DOOR

## ELEVATIONS

SCALE: 1/8" = 1'-0"

\* FRAME HEIGHT - ADD 3/16" FOR RECESSED TRACK  
ADD 3/8" FOR RECESSED TRACK WITH DRAINAGE


Rough Op.  
\* Frame  
Glass

11-6 7/16  
11-5 7/16  
30 5/8


15-6 7/16  
15-5 7/16  
42 5/8

19-6 7/16  
19-5 7/16  
54 5/8


8-3 15/16  
8-2 15/16  
90 5/8

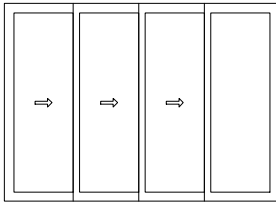

3080

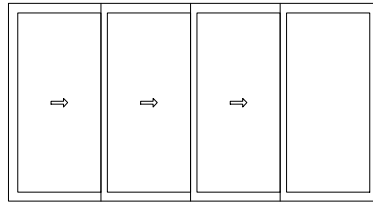


4080

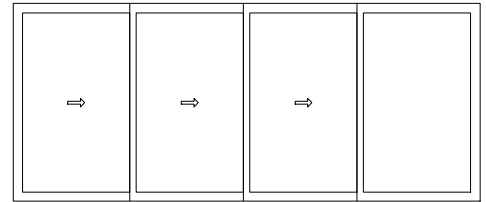


5080


9-3 15/16  
9-2 15/16  
102 5/8

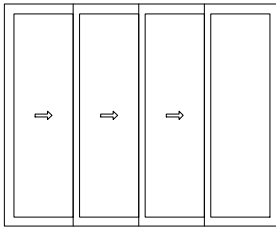

3090

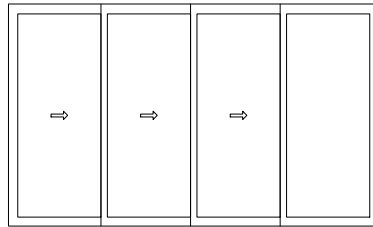


4090

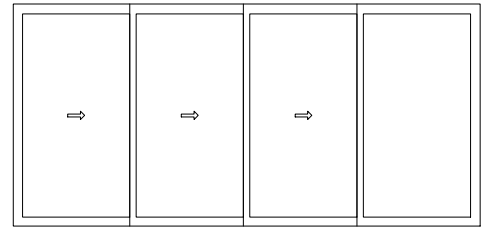


5090


10-3 15/16  
10-2 15/16  
114 5/8

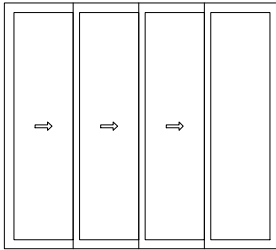

30100

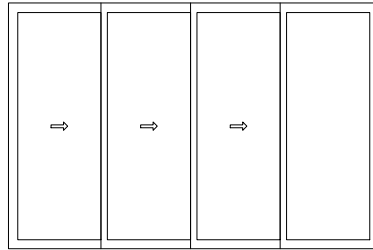


40100

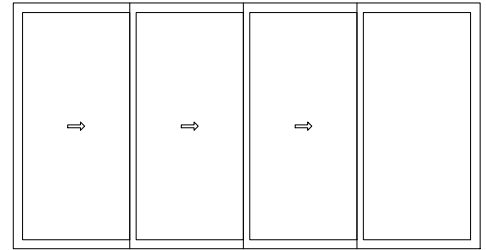


50100


11-3 15/16  
11-2 15/16  
126 5/8

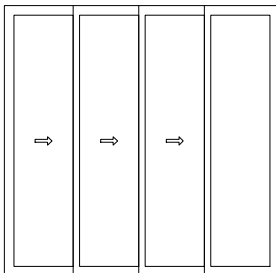

30110

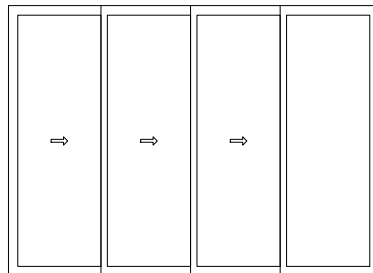


40110

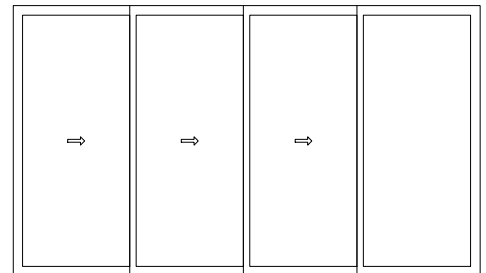


50110


12-3 15/16  
12-2 15/16  
138 5/8

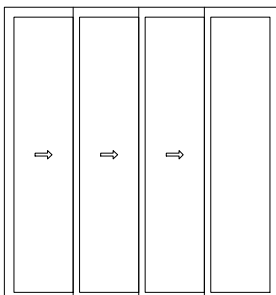

30120

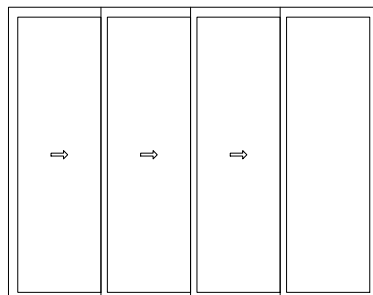

40120

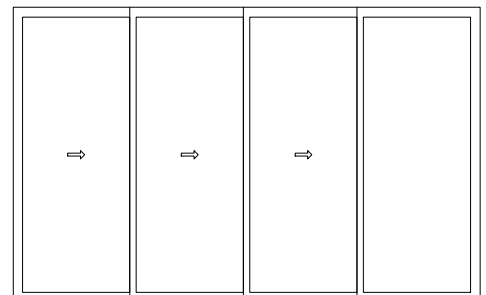

50120

# Pinnacle Select STACKING DOOR

## ELEVATIONS


SCALE: 1/8" = 1'-0"

\* FRAME HEIGHT - ADD 3/16" FOR RECESSED TRACK  
ADD 3/8" FOR RECESSED TRACK WITH DRAINAGE

Rough Opp.  
\* Frame  
Glass


23-4 7/16  
23-5 7/16  
66 5/8

8-3 15/16  
8-2 15/16  
90 5/8

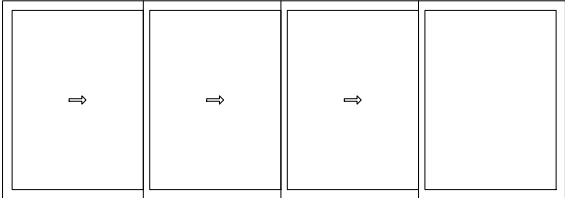


6080

9-3 15/16  
9-2 15/16  
102 5/8

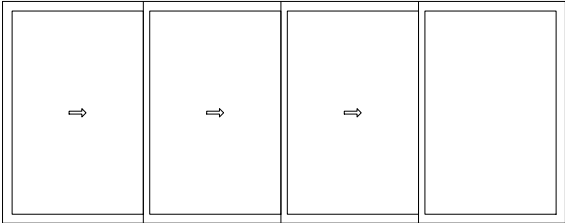

6090

10-3 15/16  
10-2 15/16  
114 5/8

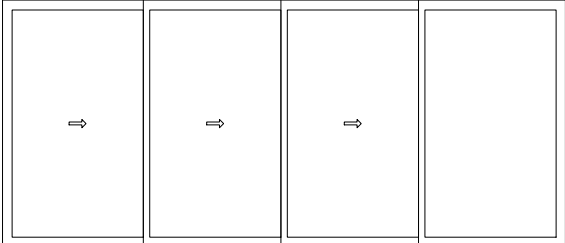

60100

# Pinnacle Select STACKING DOOR

## ELEVATIONS

SCALE: 1/8" = 1'-0"


\* FRAME HEIGHT - ADD 3/16" FOR RECESSED TRACK  
ADD 3/8" FOR RECESSED TRACK WITH DRAINAGE

Rough Opp.  
\* Frame  
Glass


14-3 1/4  
14-2 1/4  
30 5/8

19-3 1/4  
19-2 1/4  
42 5/8

8-3 15/16  
8-2 15/16  
90 5/8

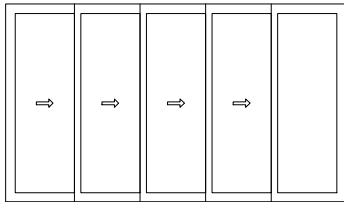


3080

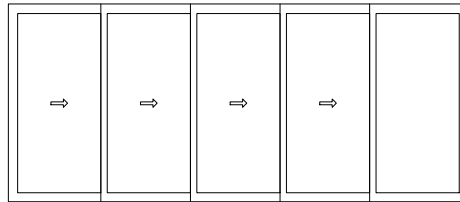


4080

9-3 15/16  
9-2 15/16  
102 5/8

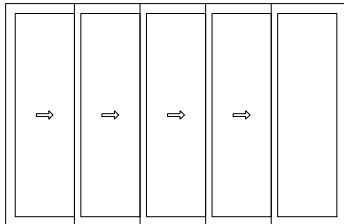


3090

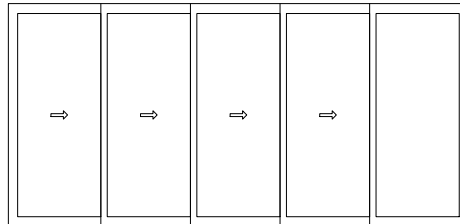


4090

10-3 15/16  
10-2 15/16  
114 5/8

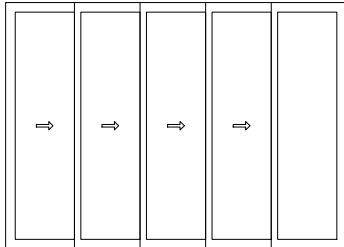


30100

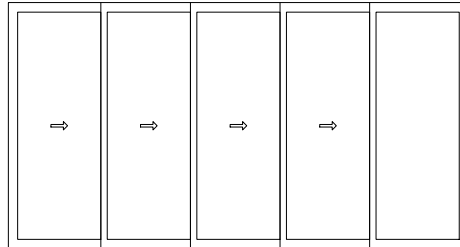


40100

11-3 15/16  
11-2 15/16  
126 5/8

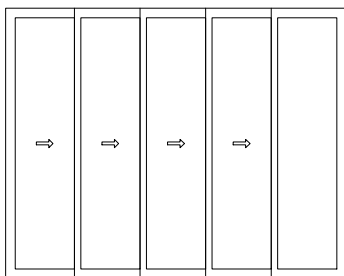


30110

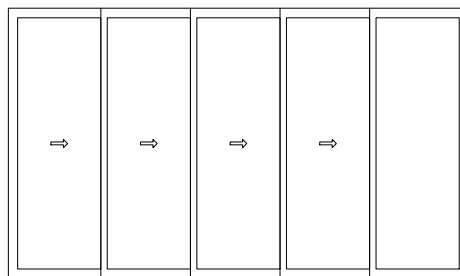


40110

12-3 15/16  
12-2 15/16  
138 5/8

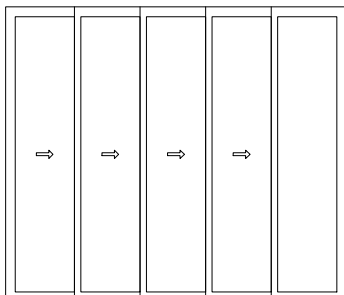

30120

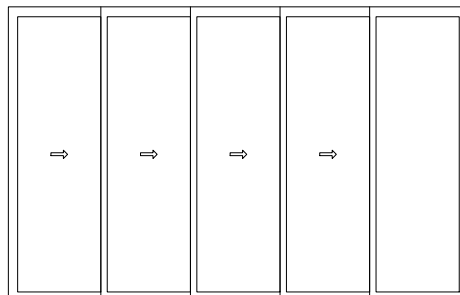

40120

# Pinnacle Select STACKING DOOR

## ELEVATIONS

SCALE: 1/8" = 1'-0"

\* FRAME HEIGHT - ADD 3/16" FOR RECESSED TRACK  
ADD 3/8" FOR RECESSED TRACK WITH DRAINAGE


Rough Opp.  
\* Frame  
Glass

24-3 1/4

24-2 1/4


54 5/8

8-3 15/16  
8-2 15/16  
90 5/8

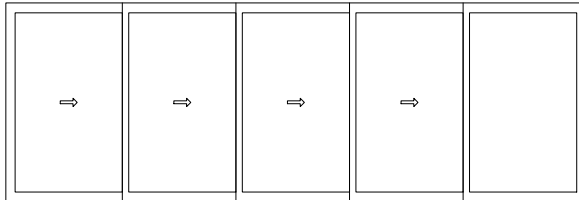


5080

9-3 15/16  
9-2 15/16  
102 5/8

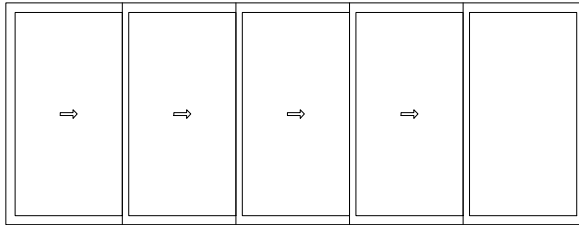


5090

10-3 15/16  
10-2 15/16  
114 5/8

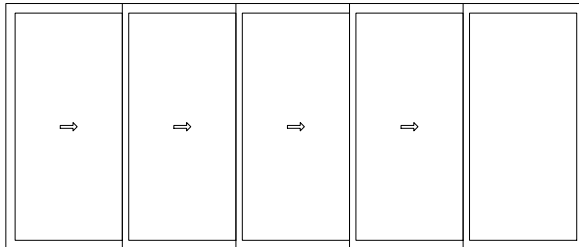


50100

11-3 15/16  
11-2 15/16  
126 5/8

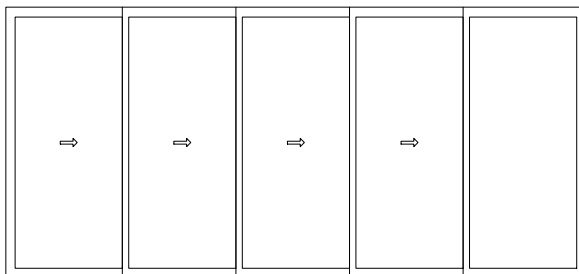

50110

12-3 15/16  
12-2 15/16  
138 5/8

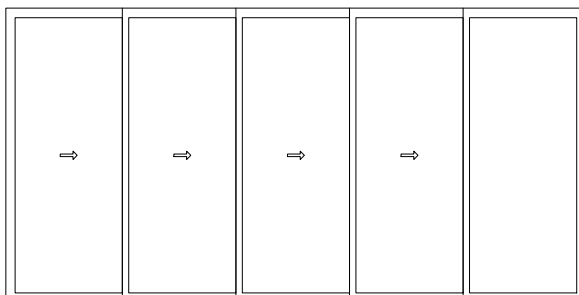

50120

# Pinnacle Select STACKING DOOR

## ELEVATIONS

SCALE: 1/8" = 1'-0"

\* FRAME HEIGHT - ADD 3/16" FOR RECESSED TRACK  
ADD 3/8" FOR RECESSED TRACK WITH DRAINAGE


Rough Opp.  
\* Frame  
Glass

29-3 1/4

29-2 1/4


66 5/8

8-3 15/16  
8-2 15/16  
90 5/8

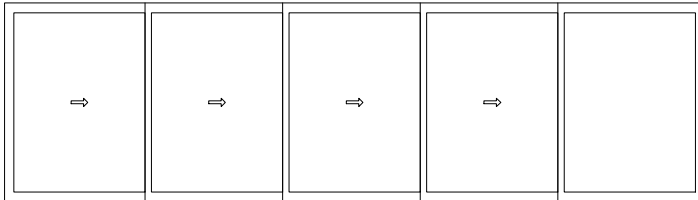


6080

9-3 15/16  
9-2 15/16  
102 5/8

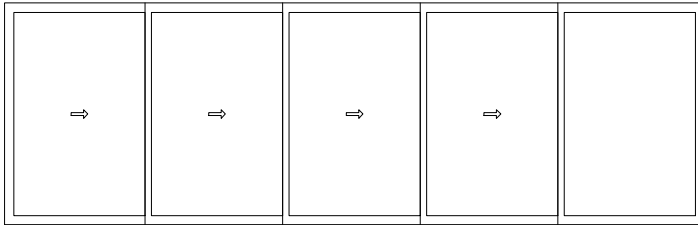

6090

10-3 15/16  
10-2 15/16  
114 5/8

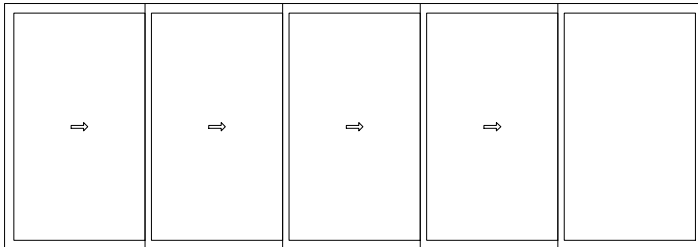

60100



# Pinnacle Select STACKING DOOR

## ELEVATIONS

SCALE: 1/8" = 1'-0"

\* FRAME HEIGHT - ADD 3/16" FOR RECESSED TRACK  
ADD 3/8" FOR RECESSED TRACK WITH DRAINAGE


Rough Opp.  
\* Frame  
Glass

11-10 3/16  
11-9 3/16  
30 5/8


15-10 3/16  
15-9 3/16  
42 5/8

19-10 3/16  
19-9 3/16  
54 5/8


8-3 15/16  
8-2 15/16  
90 5/8

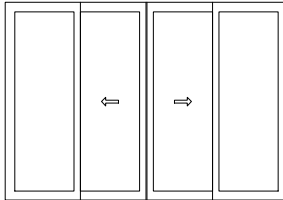

3080

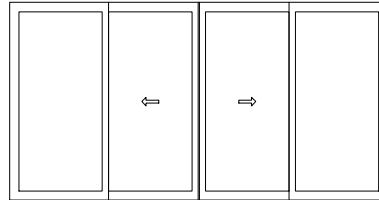


4080

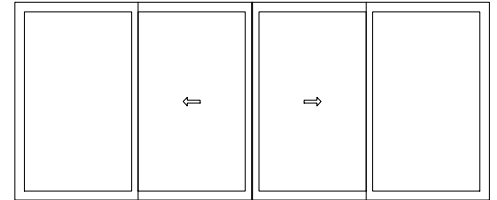


5080


9-3 15/16  
9-2 15/16  
102 5/8

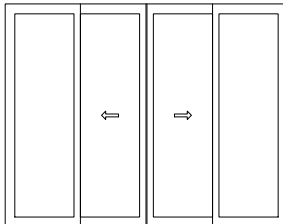

3090

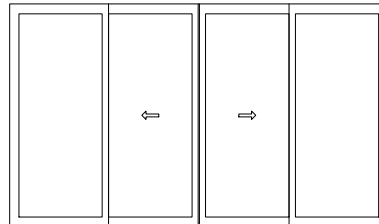


4090

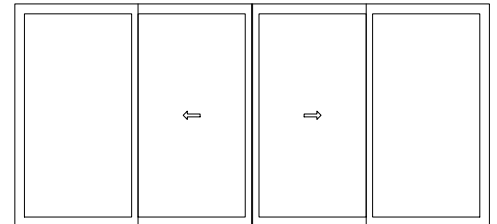


5090


10-3 15/16  
10-2 15/16  
114 5/8

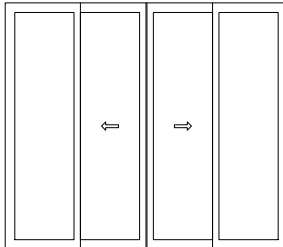

30100

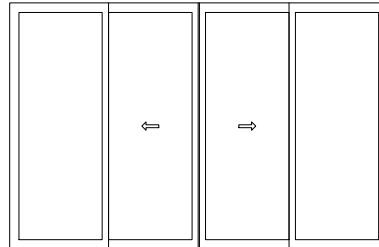


40100

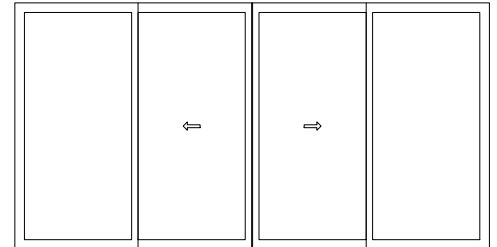


50100


11-3 15/16  
11-2 15/16  
126 5/8

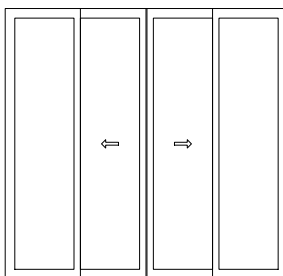

30110

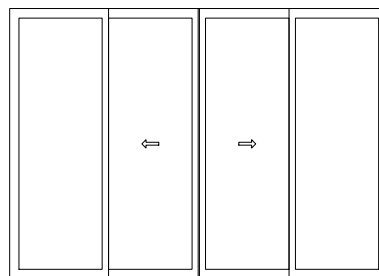


40110

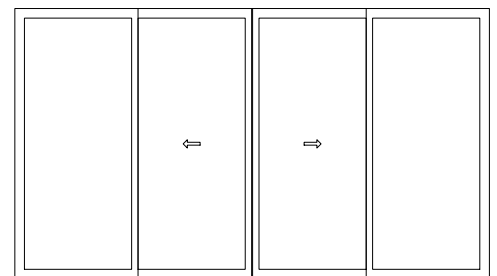


50110


12-3 15/16  
12-2 15/16  
138 5/8

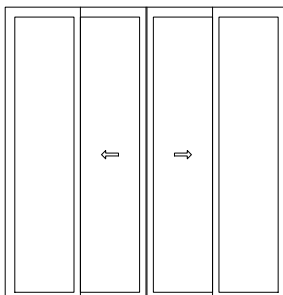

30120

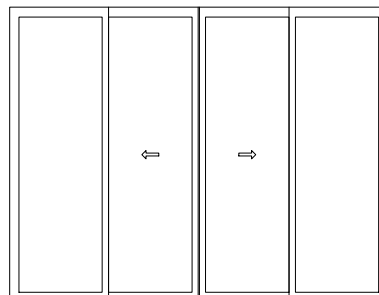

40120

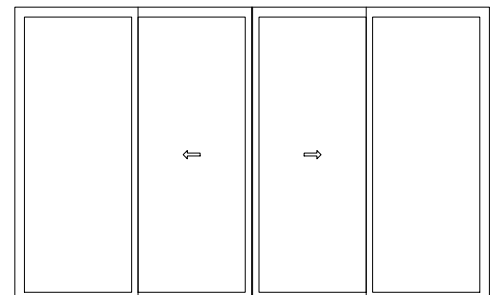

50120

# Pinnacle Select STACKING DOOR

ELEVATIONS


SCALE: 1/8" = 1'-0"

\* FRAME HEIGHT - ADD 3/16" FOR RECESSED TRACK  
ADD 3/8" FOR RECESSED TRACK WITH DRAINAGE

Rough Opq.  
\* Frame  
Glass


23-10 3/16  
23-9 3/16  
66 5/8

8-3 15/16  
8-2 15/16  
90 5/8

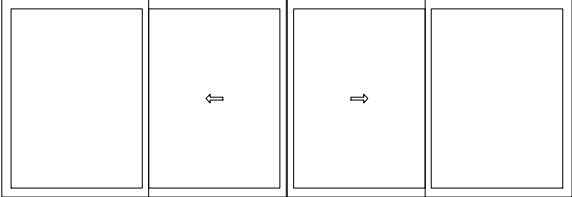


6080

9-3 15/16  
9-2 15/16  
102 5/8

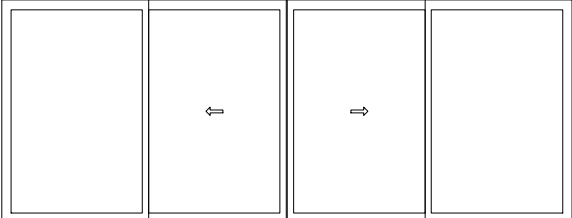

6090

10-3 15/16  
10-2 15/16  
114 5/8

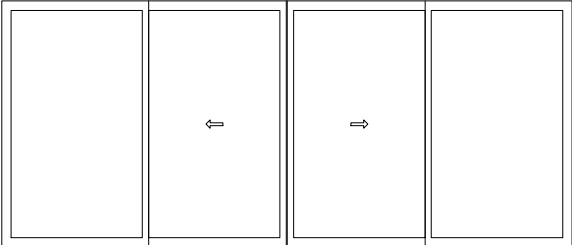

60100

# Pinnacle Select

## STACKING DOOR

### ELEVATIONS

SCALE: 1/8" = 1'-0"


\* FRAME HEIGHT - ADD 3/16" FOR RECESSED TRACK  
 ADD 3/8" FOR RECESSED TRACK WITH DRAINAGE

Rough Opp.  
 \* Frame  
 Glass


17-3 3/4  
 17-2 3/4  
 30 5/8

23-3 3/4  
 23-2 3/4  
 42 5/8

8-3 15/16  
 8-2 15/16  
 90 5/8

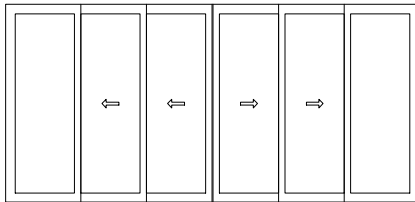


3080

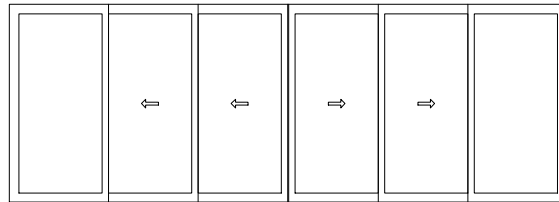


4080

9-3 15/16  
 9-2 15/16  
 102 5/8

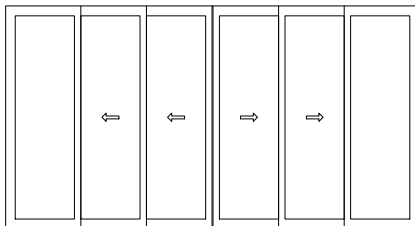


3090

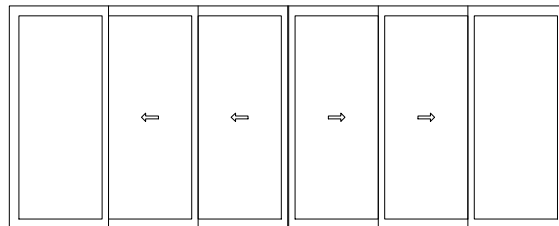


4090

10-3 15/16  
 10-2 15/16  
 114 5/8

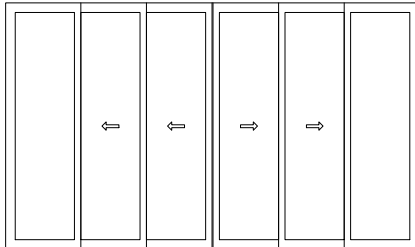


30100

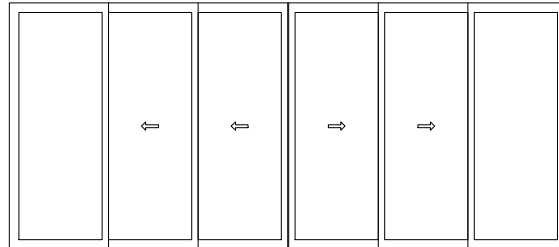


40100

11-3 15/16  
 11-2 15/16  
 126 5/8

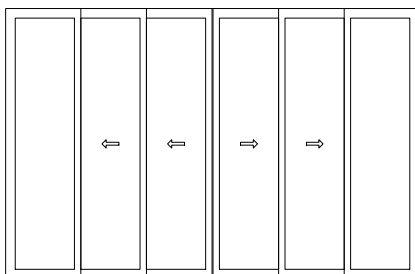


30110

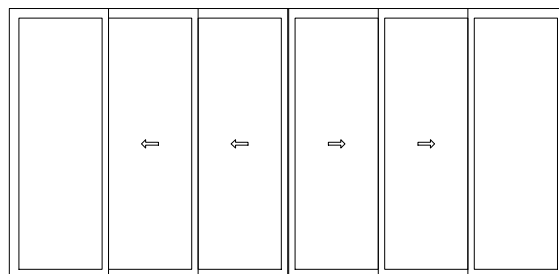


40110

12-3 15/16  
 12-2 15/16  
 138 5/8

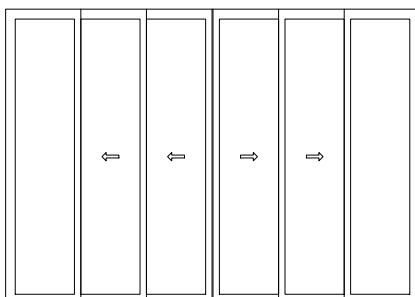

30120

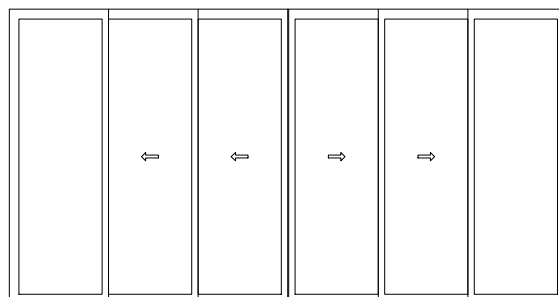

40120

# Pinnacle Select

## STACKING DOOR

### ELEVATIONS

SCALE: 1/8" = 1'-0"

\* FRAME HEIGHT - ADD 3/16" FOR RECESSED TRACK  
 ADD 3/8" FOR RECESSED TRACK WITH DRAINAGE


Rough Opp.  
 \* Frame  
 Glass

29-3 3/4

29-2 3/4


54 5/8

8-3 15/16  
 8-2 15/16  
 90 5/8

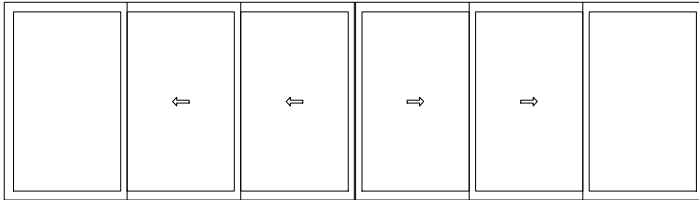


5080

9-3 15/16  
 9-2 15/16  
 102 5/8

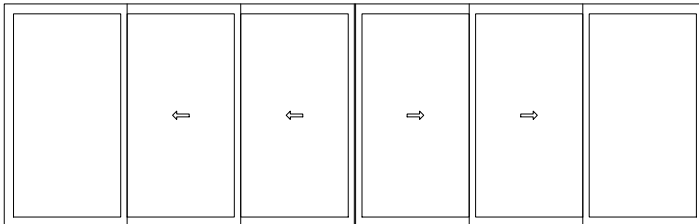


5090

10-3 15/16  
 10-2 15/16  
 114 5/8

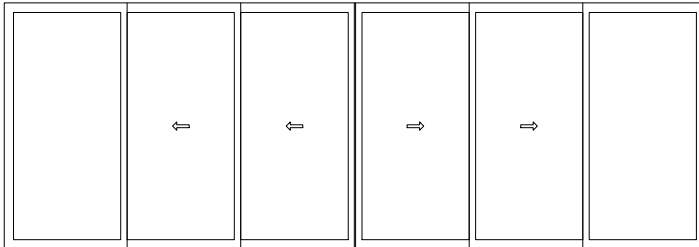


50100

11-3 15/16  
 11-2 15/16  
 126 5/8

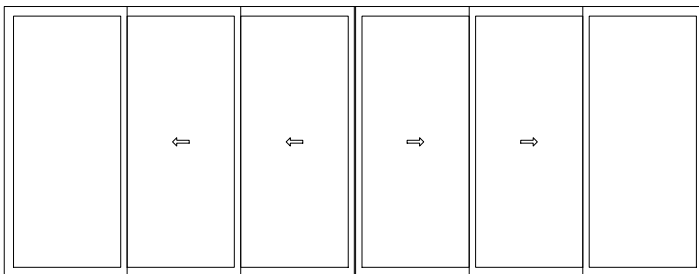

50110

12-3 15/16  
 12-2 15/16  
 138 5/8

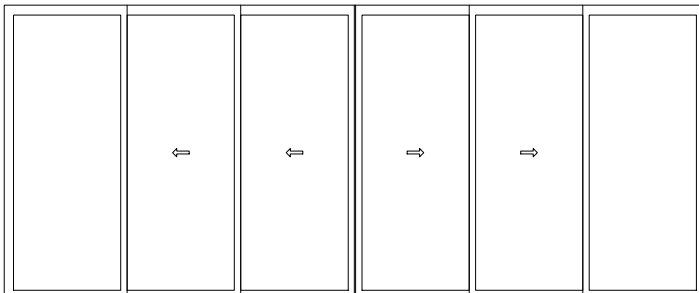

50120

# Pinnacle Select

## STACKING DOOR

### ELEVATIONS

SCALE: 1/8" = 1'-0"

\* FRAME HEIGHT - ADD 3/16" FOR RECESSED TRACK  
 ADD 3/8" FOR RECESSED TRACK WITH DRAINAGE


Rough Opp.  
 \* Frame  
 Glass

35-3 3/4

35-2 3/4


66 5/8

8-3 15/16  
 8-2 15/16  
 90 5/8

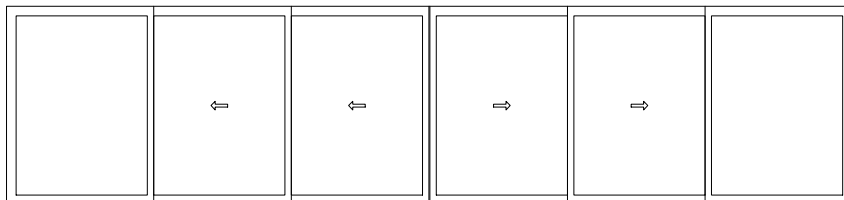


6080

9-3 15/16  
 9-2 15/16  
 102 5/8

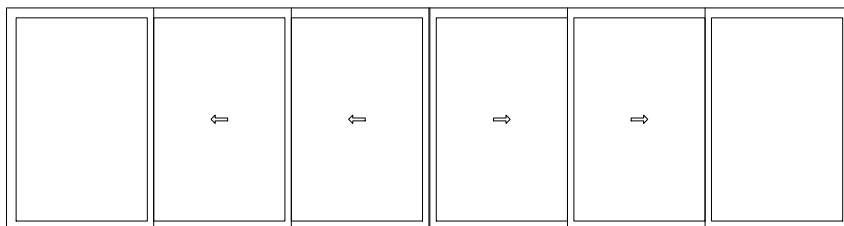

6090

10-3 15/16  
 10-2 15/16  
 114 5/8

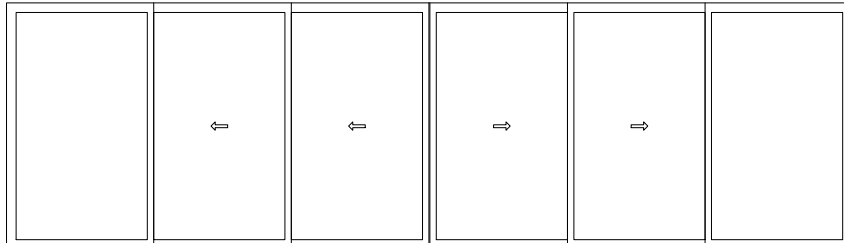

60100

# Pinnacle Select STACKING DOOR

## ELEVATIONS

SCALE: 1/8" = 1'-0"

\* FRAME HEIGHT - ADD 3/16" FOR RECESSED TRACK  
ADD 3/8" FOR RECESSED TRACK WITH DRAINAGE


Rough Opq.  
\* Frame  
Glass

22-9 3/8

22-8 3/8


30 5/8

8-3 15/16  
8-2 15/16  
90 5/8

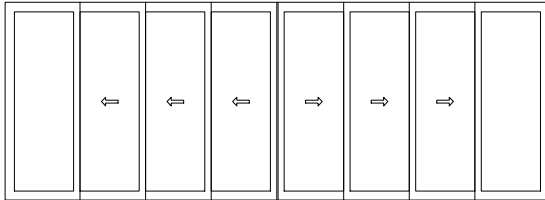


3080

9-3 15/16  
9-2 15/16  
102 5/8

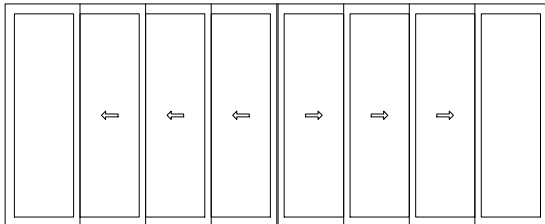


3090

10-3 15/16  
10-2 15/16  
114 5/8

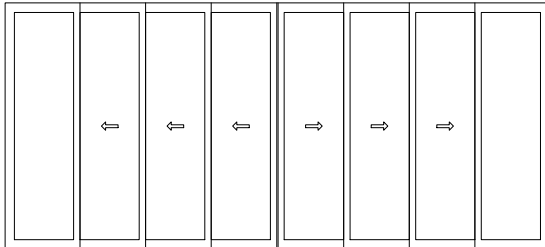


30100

11-3 15/16  
11-2 15/16  
126 5/8

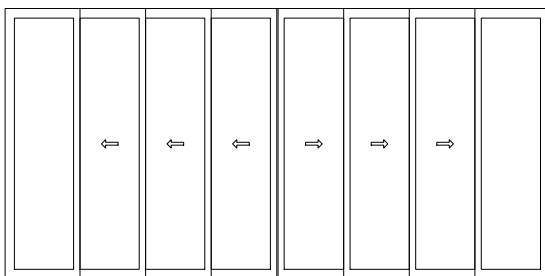

30110

12-3 15/16  
12-2 15/16  
138 5/8

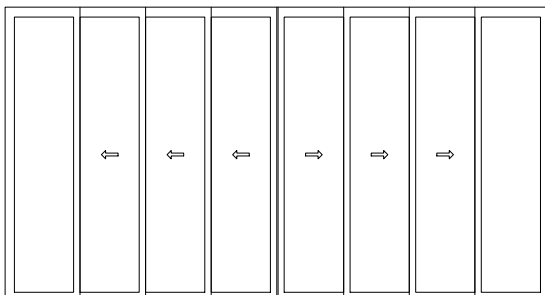

30120

# Pinnacle Select

## STACKING DOOR

### ELEVATIONS

SCALE: 1/8" = 1'-0"

\* FRAME HEIGHT - ADD 3/16" FOR RECESSED TRACK  
 ADD 3/8" FOR RECESSED TRACK WITH DRAINAGE


Rough Opp.  
 \* Frame  
 Glass

30-9 3/8

30-8 3/8


42 5/8

8-3 15/16  
 8-2 15/16  
 90 5/8

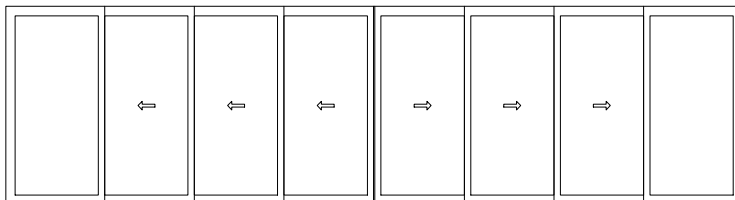


4080

9-3 15/16  
 9-2 15/16  
 102 5/8

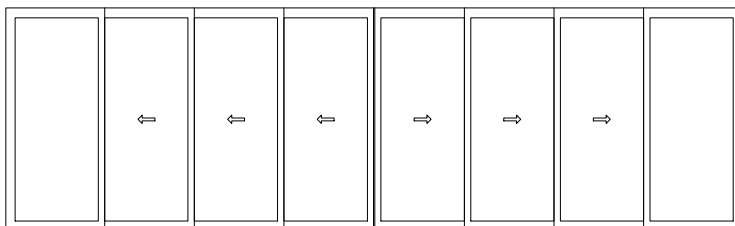


4090

10-3 15/16  
 10-2 15/16  
 114 5/8

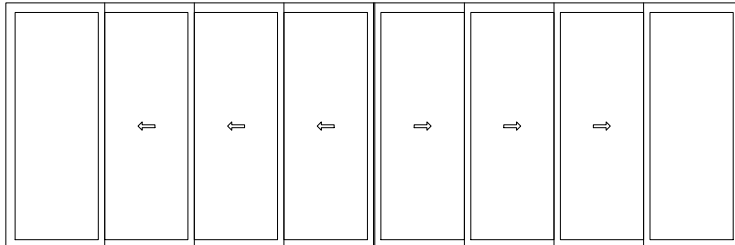


40100

11-3 15/16  
 11-2 15/16  
 126 5/8

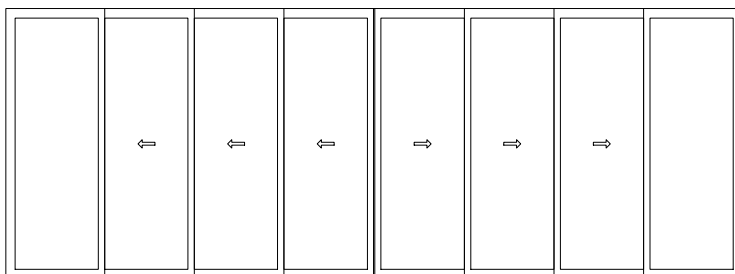

40110

12-3 15/16  
 12-2 15/16  
 138 5/8

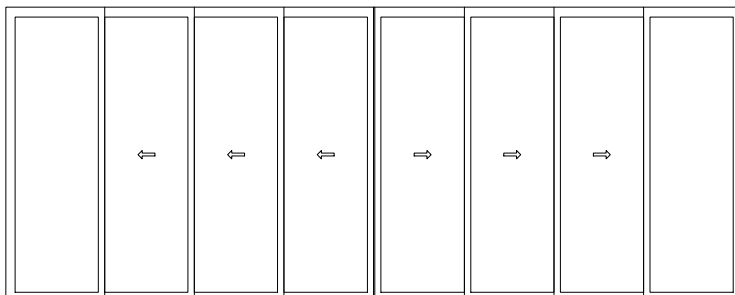

40120

# Pinnacle Select STACKING DOOR

## ELEVATIONS


SCALE: 1/8" = 1'-0"

\* FRAME HEIGHT - ADD 3/16" FOR RECESSED TRACK  
ADD 3/8" FOR RECESSED TRACK WITH DRAINAGE

Rough Opp.  
\* Frame  
Glass


30-9 3/8  
30-8 3/8  
54 5/8

8-3 15/16  
8-2 15/16  
90 5/8

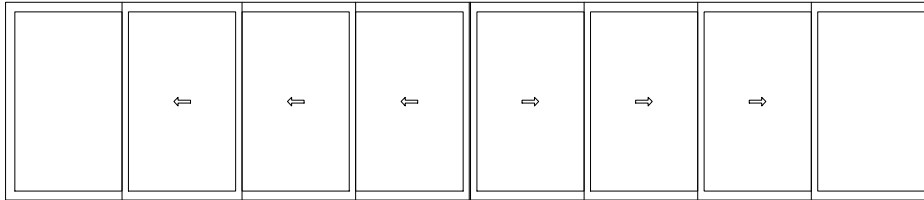


5080

9-3 15/16  
9-2 15/16  
102 5/8

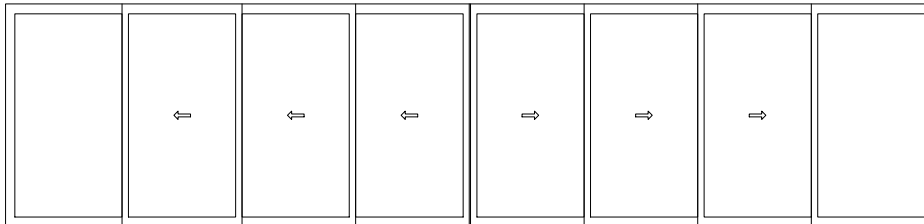


5090

10-3 15/16  
10-2 15/16  
114 5/8

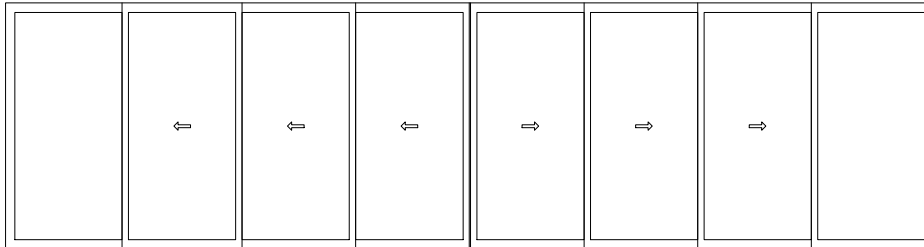


50100

11-3 15/16  
11-2 15/16  
126 5/8

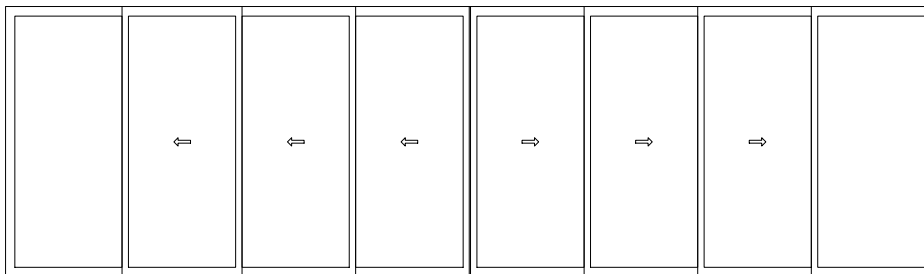

50110

12-3 15/16  
12-2 15/16  
138 5/8

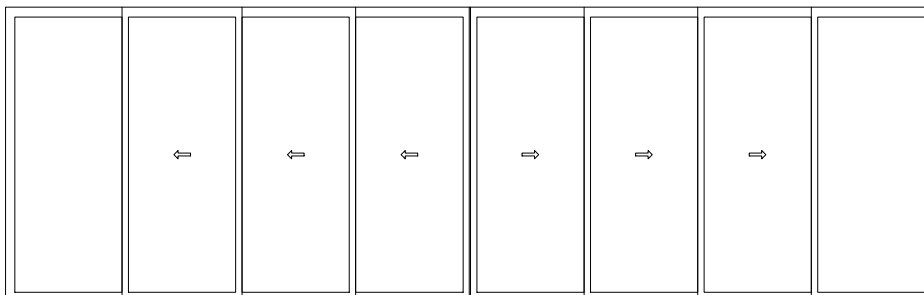

50120



# Pinnacle Select

## STACKING DOOR

### ELEVATIONS

SCALE: 1/8" = 1'-0"

\* FRAME HEIGHT - ADD 3/16" FOR RECESSED TRACK  
 ADD 3/8" FOR RECESSED TRACK WITH DRAINAGE


Rough Opq.  
 \* Frame  
 Glass

46-9 3/8

46-8 3/8


66 5/8

8-3 15/16  
 8-2 15/16  
 90 5/8

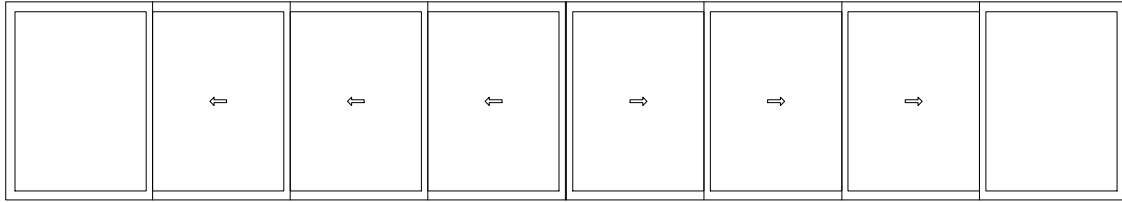


6080

9-3 15/16  
 9-2 15/16  
 102 5/8

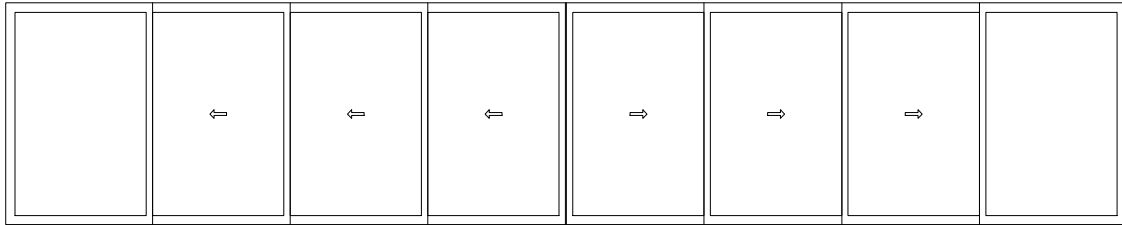

6090

10-3 15/16  
 10-2 15/16  
 114 5/8

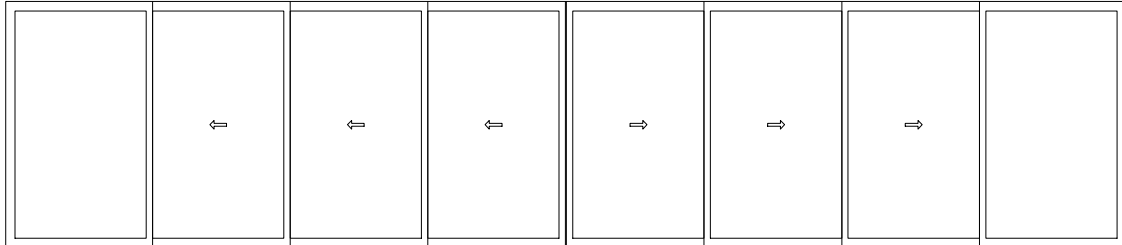

60100

# Pinnacle Select

## STACKING DOOR

### ELEVATIONS


SCALE: 1/8" = 1'-0"

\* FRAME HEIGHT - ADD 3/16" FOR RECESSED TRACK  
 ADD 3/8" FOR RECESSED TRACK WITH DRAINAGE

Rough Opp.  
 \* Frame  
 Glass


28-3  
 28-2  
 30 5/8

8-3 15/16  
 8-2 15/16  
 90 5/8

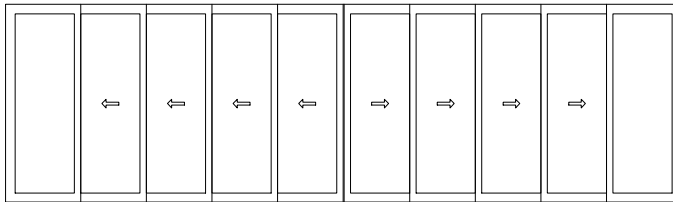


3080

9-3 15/16  
 9-2 15/16  
 102 5/8

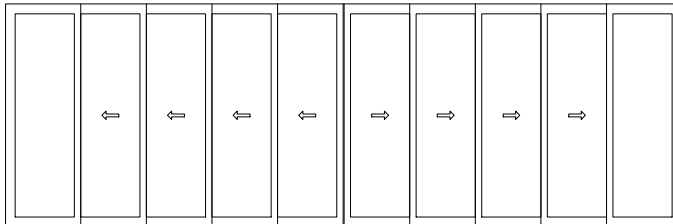


3090

10-3 15/16  
 10-2 15/16  
 114 5/8

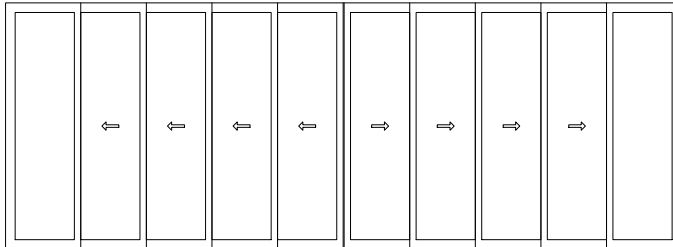


30100

11-3 15/16  
 11-2 15/16  
 126 5/8

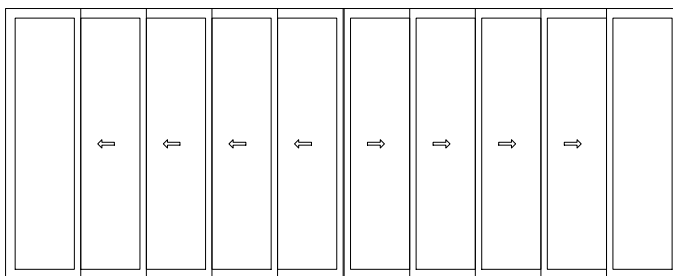

30110

12-3 15/16  
 12-2 15/16  
 138 5/8

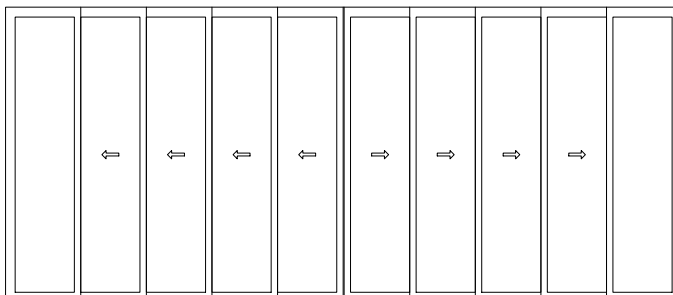

30120

# Pinnacle Select STACKING DOOR


ELEVATIONS  
SCALE: 1/8" = 1'-0"

\* FRAME HEIGHT - ADD 3/16" FOR RECESSED TRACK  
ADD 3/8" FOR RECESSED TRACK WITH DRAINAGE

Rough Opp.  
\* Frame  
Glass


38-3  
38-2  
42 5/8

8-3 15/16  
8-2 15/16  
90 5/8

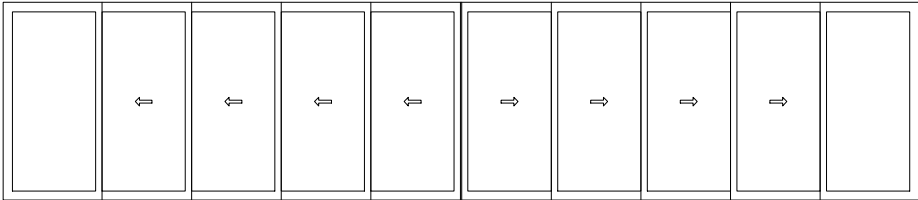


4080

9-3 15/16  
9-2 15/16  
102 5/8

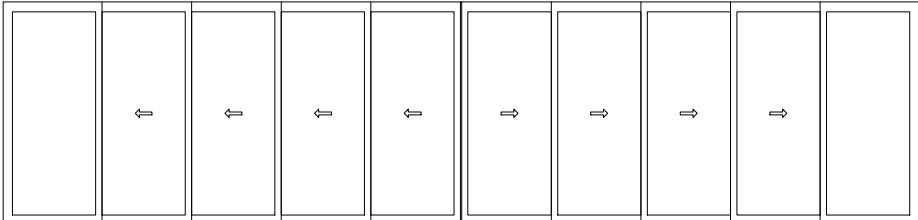


4090

10-3 15/16  
10-2 15/16  
114 5/8

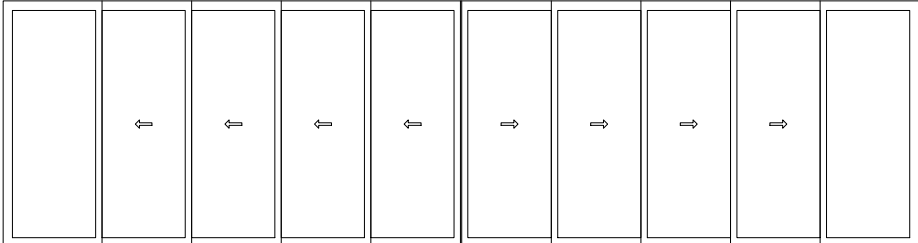


40100

11-3 15/16  
11-2 15/16  
126 5/8

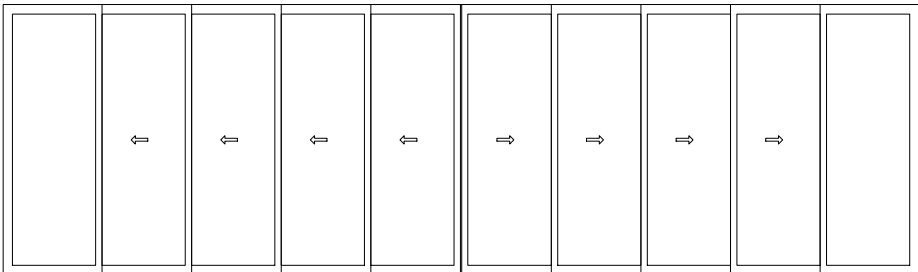

40110

12-3 15/16  
12-2 15/16  
138 5/8

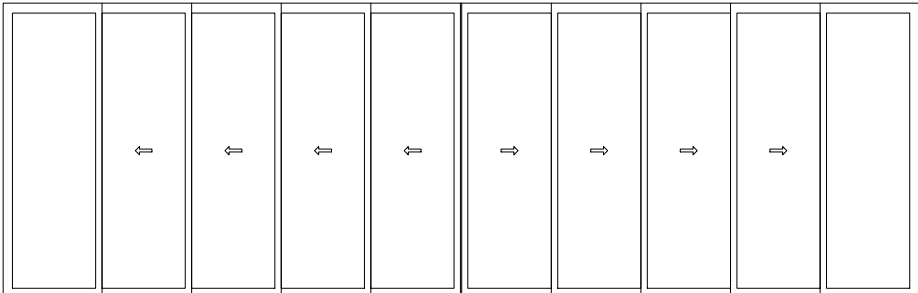

40120

# Pinnacle Select STACKING DOOR

## ELEVATIONS


SCALE: 1/8" = 1'-0"

\* FRAME HEIGHT - ADD 3/16" FOR RECESSED TRACK  
ADD 3/8" FOR RECESSED TRACK WITH DRAINAGE

Rough Opq.  
\* Frame  
Glass


48-3  
48-2  
54 5/8

8-3 15/16  
8-2 15/16  
90 5/8

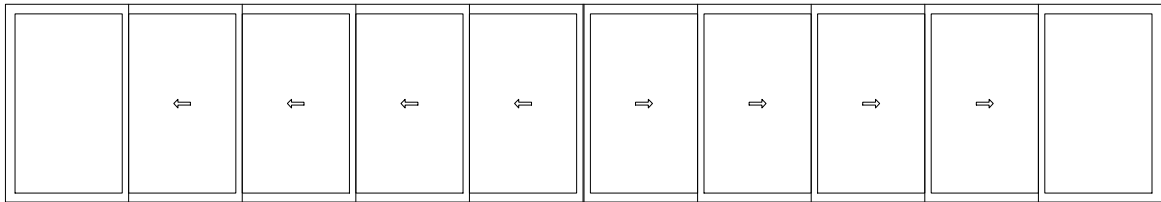


5080

9-3 15/16  
9-2 15/16  
102 5/8

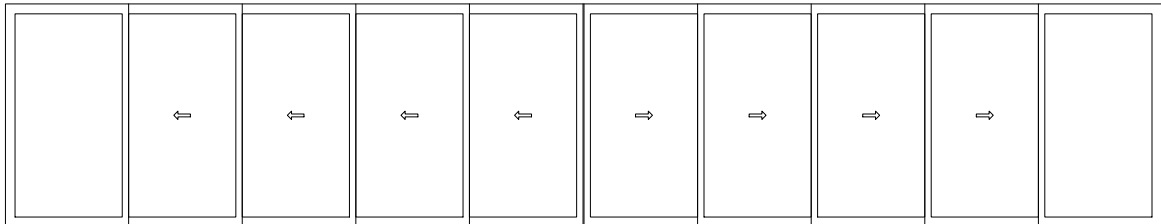


5090

10-3 15/16  
10-2 15/16  
114 5/8

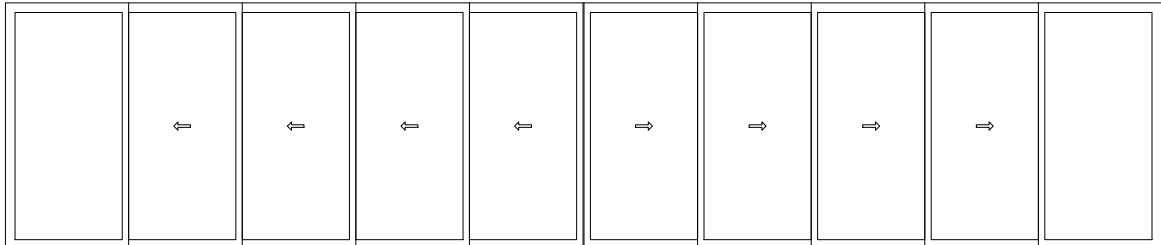


50100

11-3 15/16  
11-2 15/16  
126 5/8

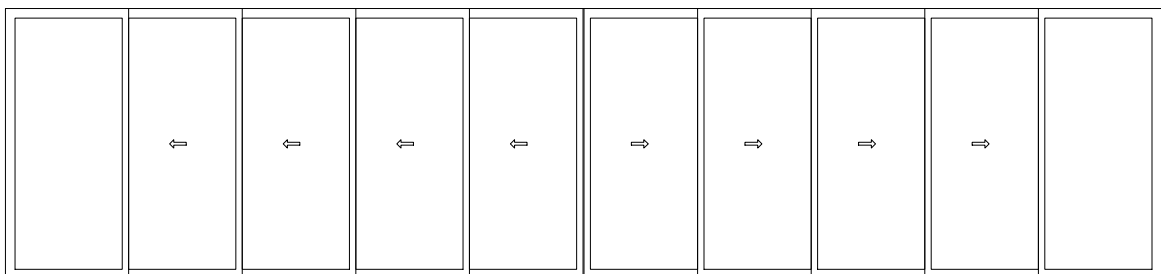

50110

12-3 15/16  
12-2 15/16  
138 5/8

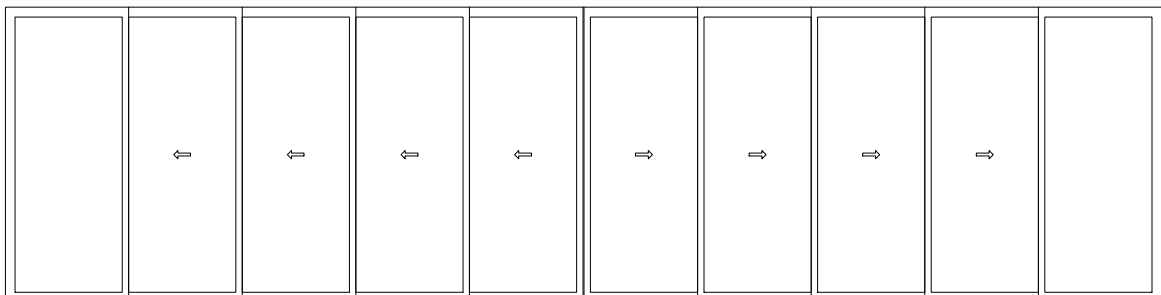

50120

# Pinnacle Select STACKING DOOR


ELEVATIONS  
SCALE: 1/8" = 1'-0"

\* FRAME HEIGHT - ADD 3/16" FOR RECESSED TRACK  
ADD 3/8" FOR RECESSED TRACK WITH DRAINAGE

Rough Opp.  
\* Frame  
Glass


58-3  
58-2  
66 5/8

8-3 15/16  
8-2 15/16  
90 5/8

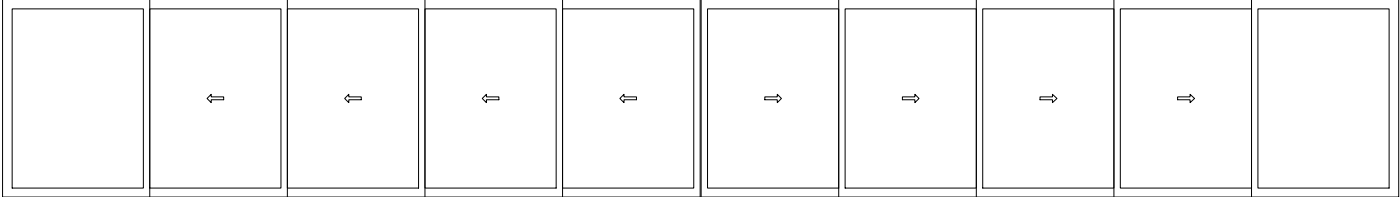


6080

9-3 15/16  
9-2 15/16  
102 5/8

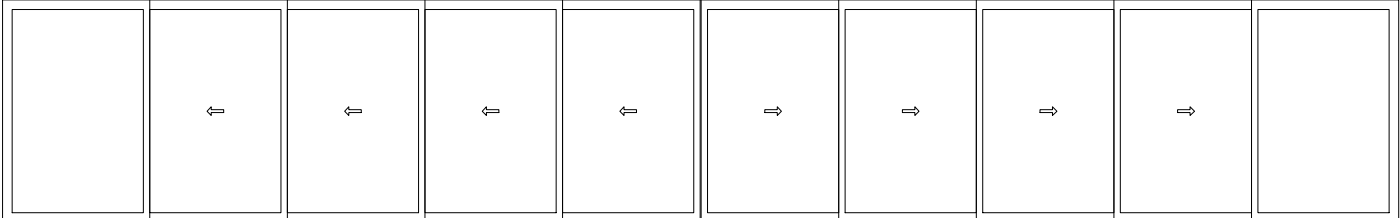

6090

10-3 15/16  
10-2 15/16  
114 5/8

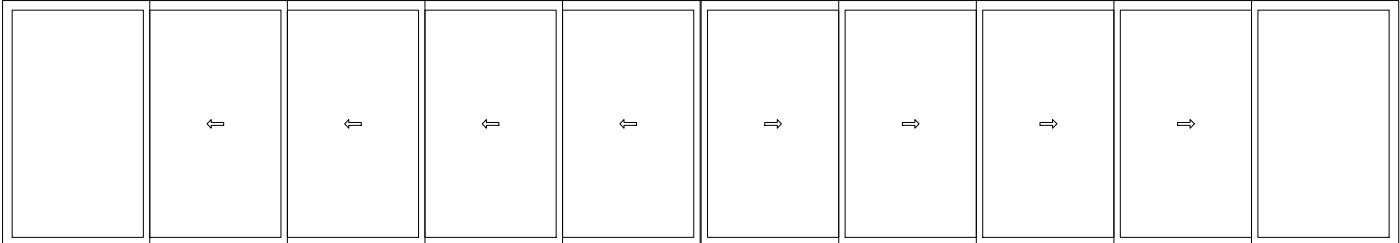

60100

# Pinnacle Select

## POCKET DOOR


### ELEVATIONS

SCALE: 1/8" = 1'-0"


\* FRAME HEIGHT - ADD 3/16" FOR RECESSED TRACK  
ADD 3/8" FOR RECESSED TRACK WITH DRAINAGE

Overall Frame  
Rough Opening  
\* Outside Frame  
Glass


8-3 15/16  
8-2 15/16  
90 5/8

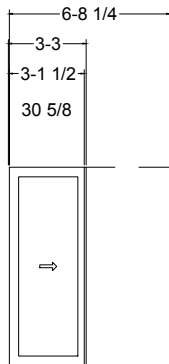


3080

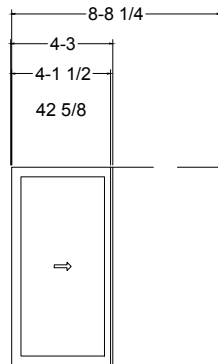

4080

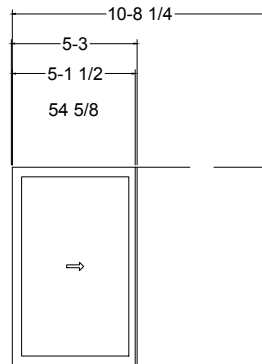


5080

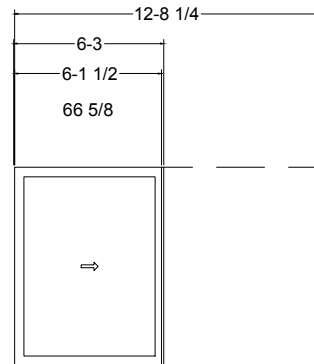


6080


9-3 15/16  
9-2 15/16  
102 5/8

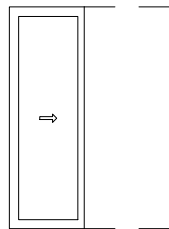


3090

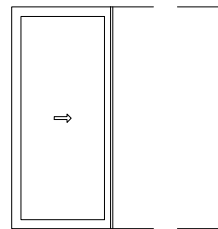

4090

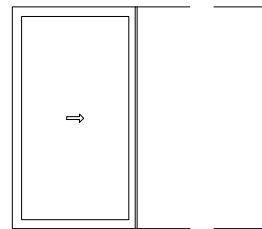


5090

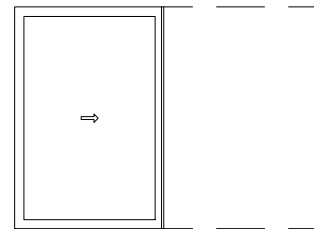


6090


10-3 15/16  
10-2 15/16  
114 5/8

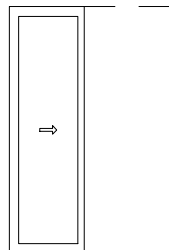


30100

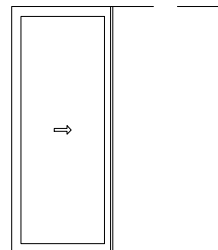

40100

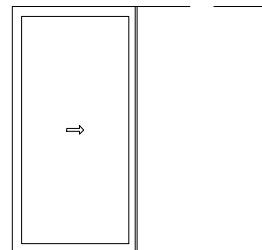


50100

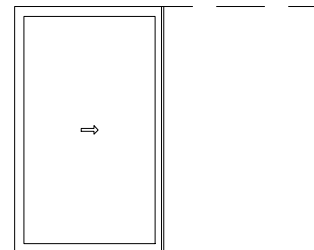


60100


11-3 15/16  
11-2 15/16  
126 5/8

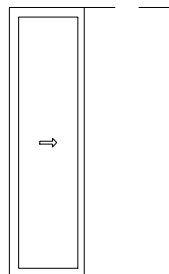

30110

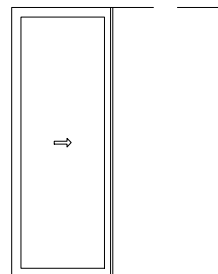


40110

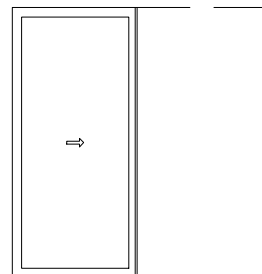


50110


12-3 15/16  
12-2 15/16  
138 5/8

 

30120

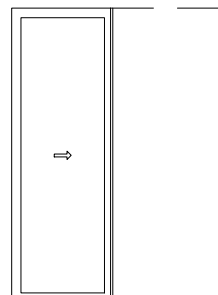

40120

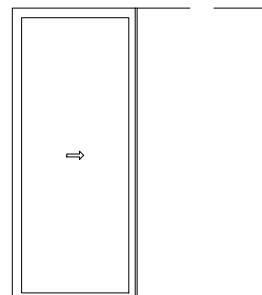

50120

# Pinnacle Select

## POCKET DOOR

### ELEVATIONS

SCALE: 1/8" = 1'-0"

\* FRAME HEIGHT - ADD 3/16" FOR RECESSED TRACK  
ADD 3/8" FOR RECESSED TRACK WITH DRAINAGE



# Pinnacle Select

## POCKET DOOR

### ELEVATIONS

SCALE: 1/8" = 1'-0"

\* FRAME HEIGHT - ADD 3/16" FOR RECESSED TRACK  
 ADD 3/8" FOR RECESSED TRACK WITH DRAINAGE






# Pinnacle Select

## POCKET DOOR

### ELEVATIONS

SCALE: 1/8" = 1'-0"

\* FRAME HEIGHT - ADD 3/16" FOR RECESSED TRACK  
ADD 3/8" FOR RECESSED TRACK WITH DRAINAGE



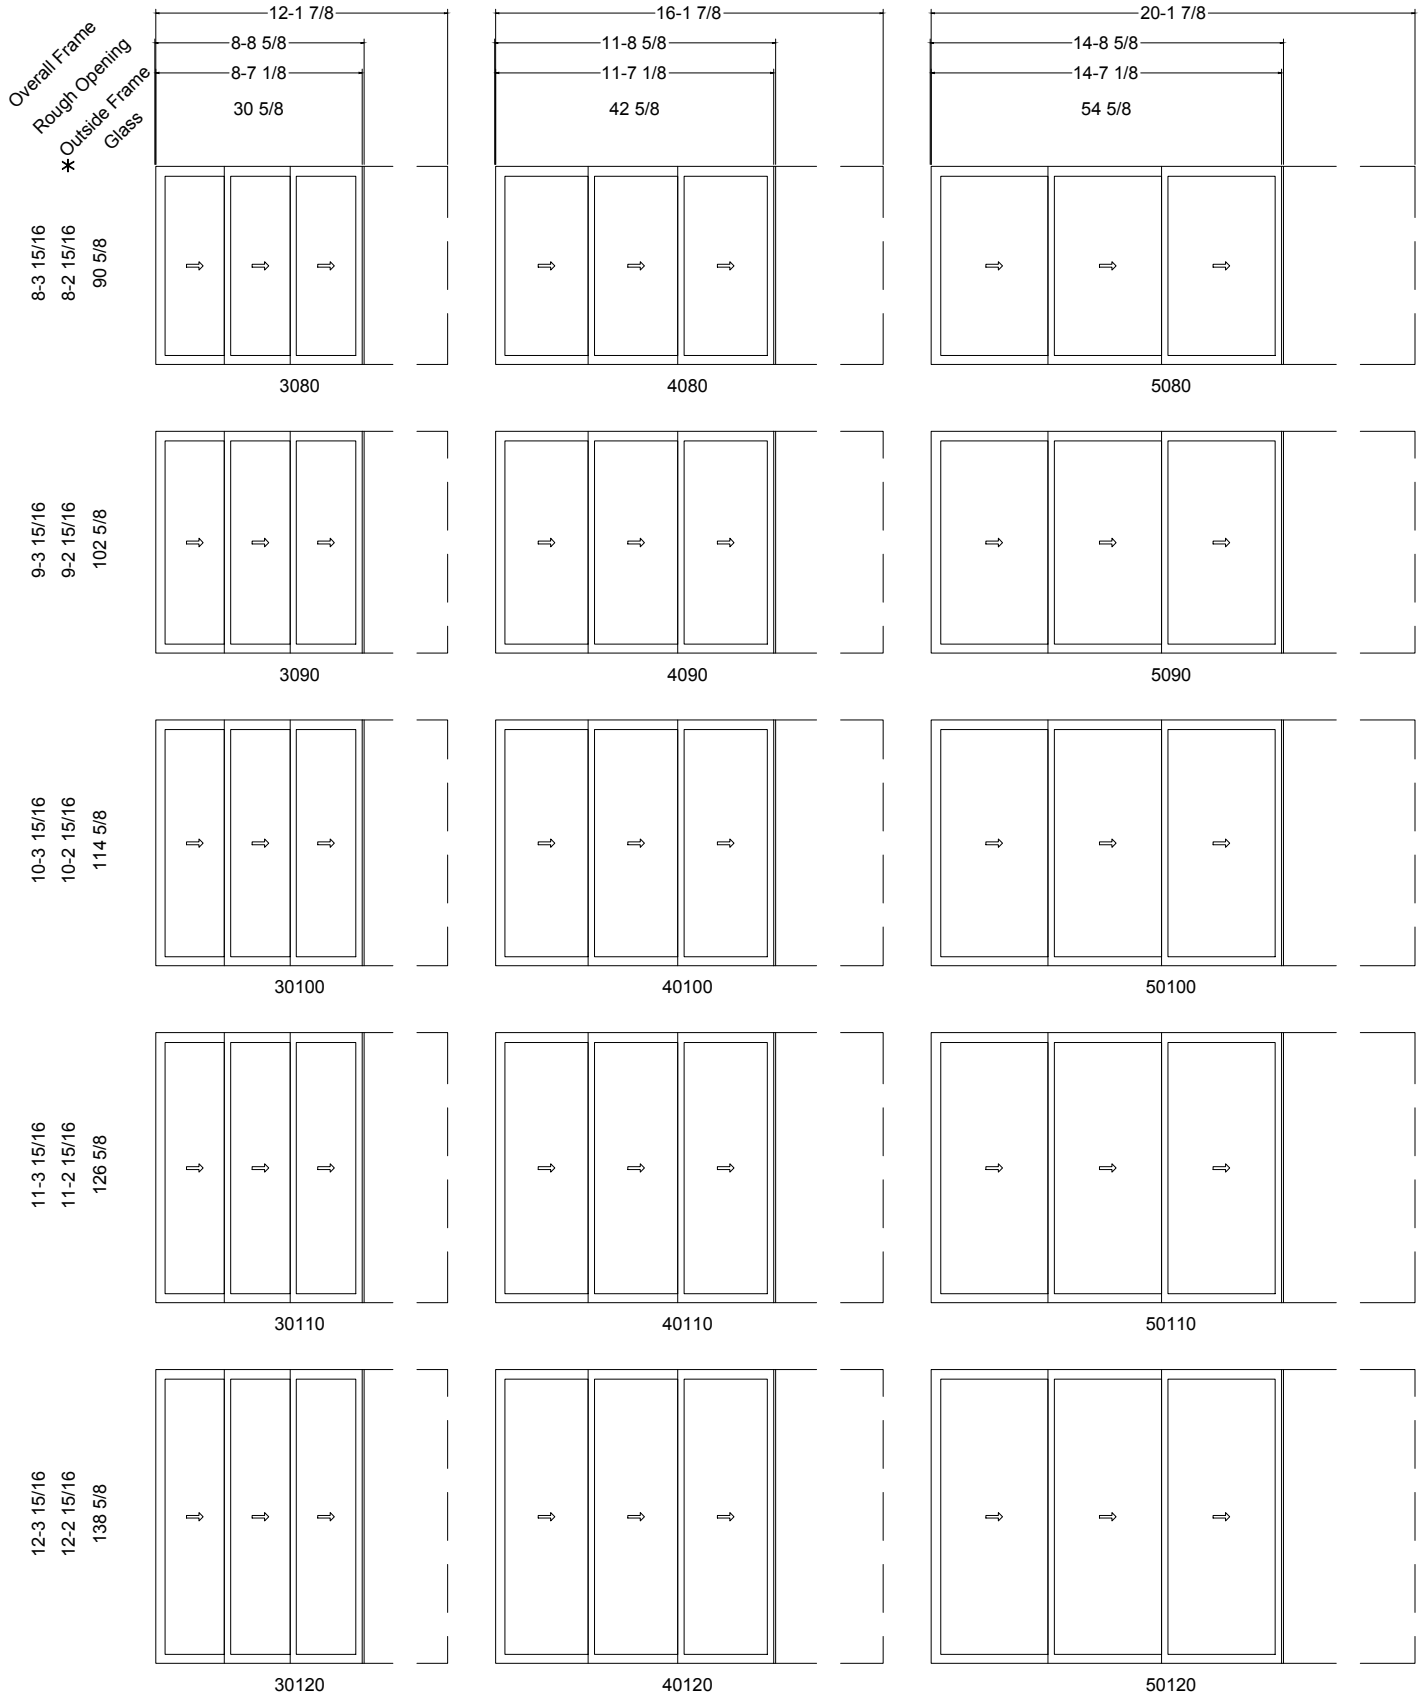


# Pinnacle Select POCKET DOOR

## ELEVATIONS

SCALE: 1/8" = 1'-0"

\* FRAME HEIGHT - ADD 3/16" FOR RECESSED TRACK  
ADD 3/8" FOR RECESSED TRACK WITH DRAINAGE

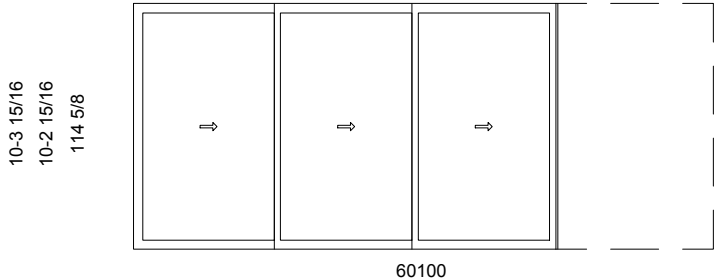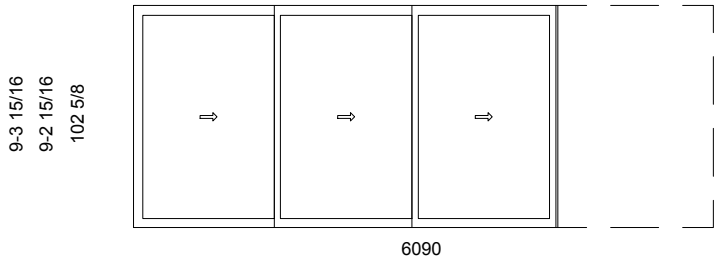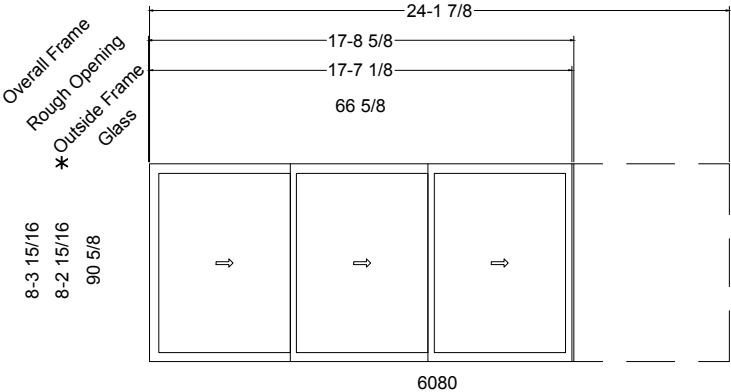

# Pinnacle Select

## POCKET DOOR


### ELEVATIONS

SCALE: 1/8" = 1'-0"


\* FRAME HEIGHT - ADD 3/16" FOR RECESSED TRACK  
 ADD 3/8" FOR RECESSED TRACK WITH DRAINAGE

Overall Frame  
 Rough Opening  
 \* Outside Frame  
 Glass

8-3 15/16  
 8-2 15/16  
 90 5/8

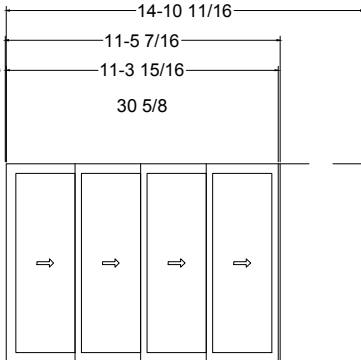


3080

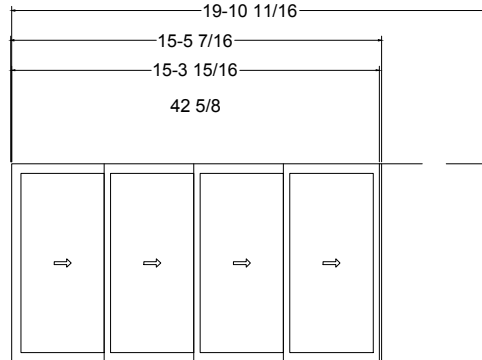


4080

9-3 15/16  
 9-2 15/16  
 102 5/8

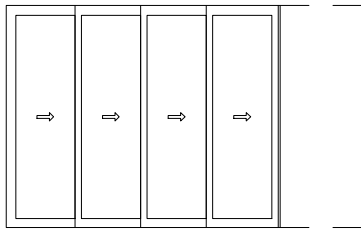


3090

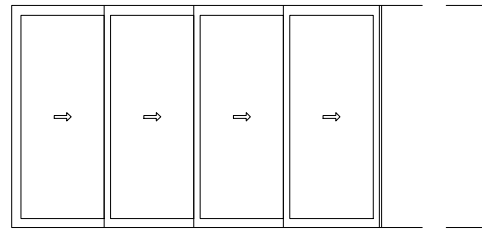


4090

10-3 15/16  
 10-2 15/16  
 114 5/8

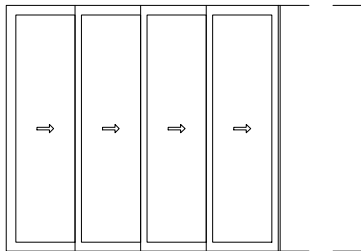


30100

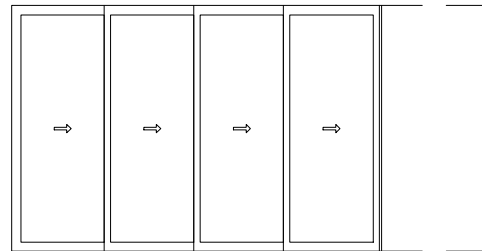


40100

11-3 15/16  
 11-2 15/16  
 126 5/8

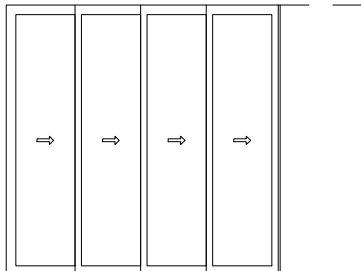


30110

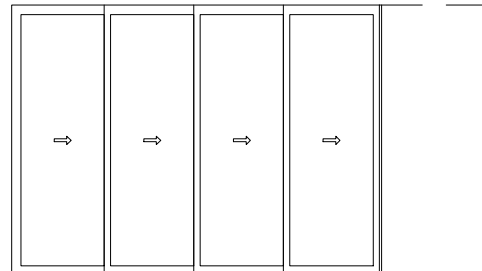


40110

12-3 15/16  
 12-2 15/16  
 138 5/8

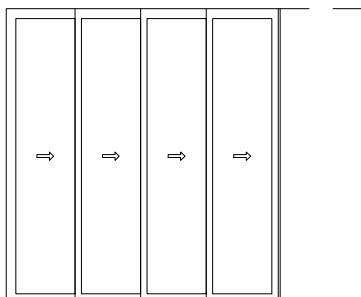

30120

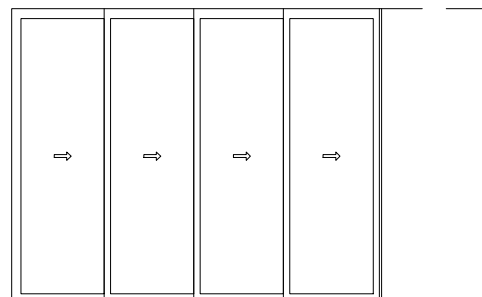

40120






# Pinnacle Select

## POCKET DOOR

### ELEVATIONS

SCALE: 1/8" = 1'-0"

\* FRAME HEIGHT - ADD 3/16" FOR RECESSED TRACK  
ADD 3/8" FOR RECESSED TRACK WITH DRAINAGE

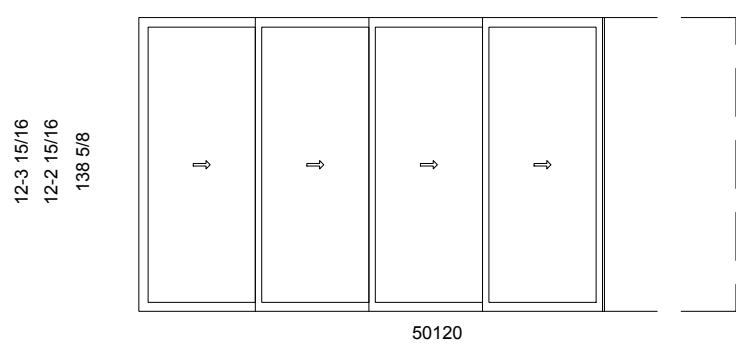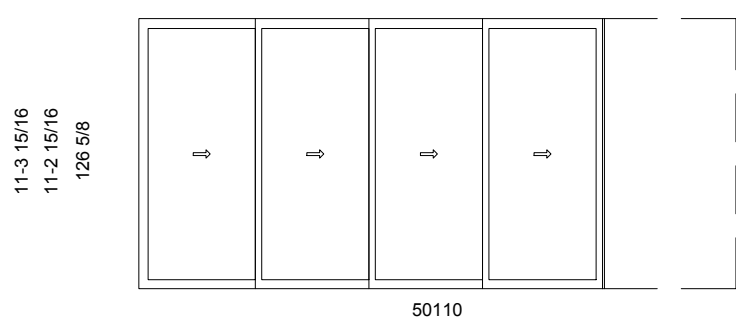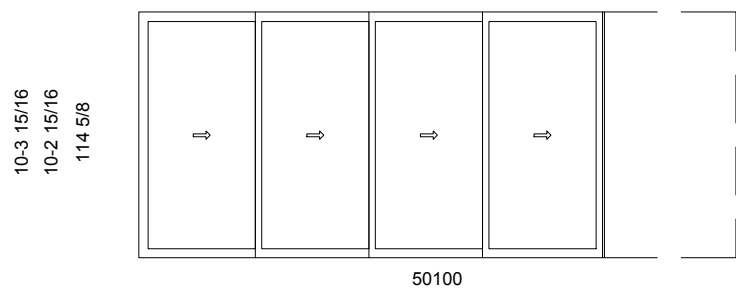
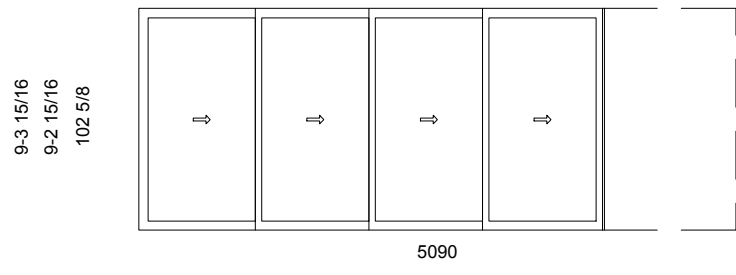
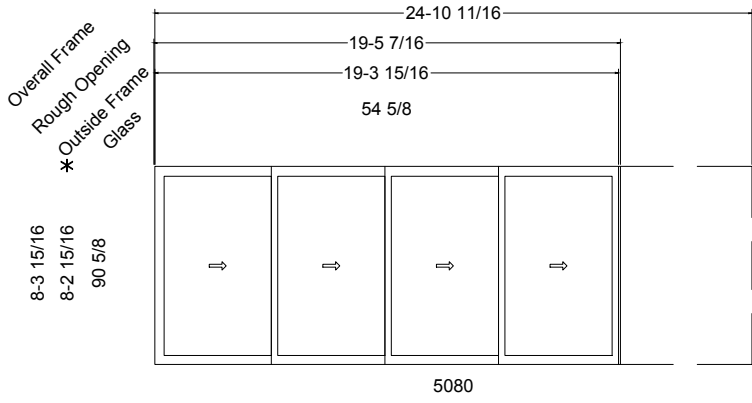


# Pinnacle Select POCKET DOOR

## ELEVATIONS

SCALE: 1/8" = 1'-0"

\* FRAME HEIGHT - ADD 3/16" FOR RECESSED TRACK  
ADD 3/8" FOR RECESSED TRACK WITH DRAINAGE

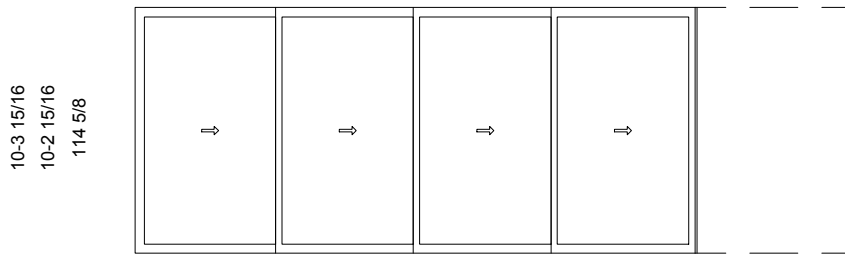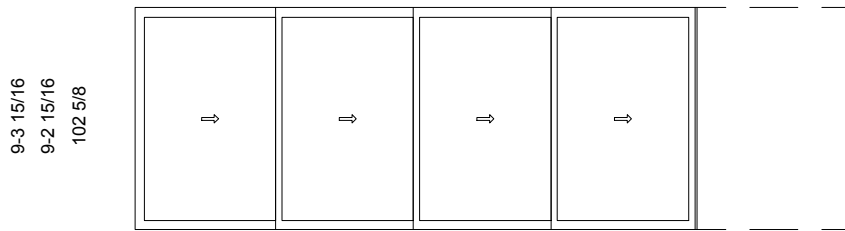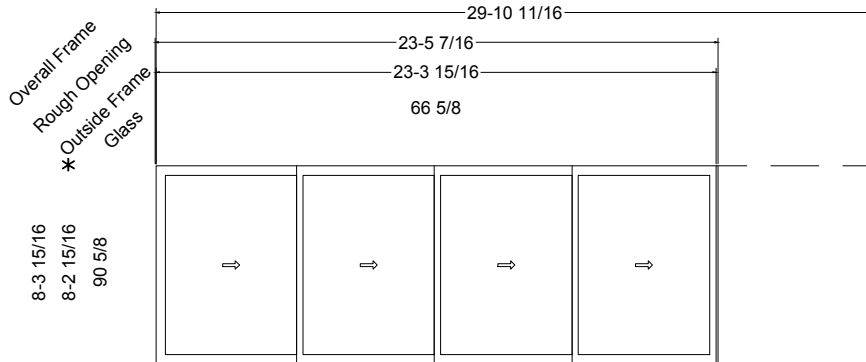

# Pinnacle Select

## POCKET DOOR

### ELEVATIONS

SCALE: 1/8" = 1'-0"

\* FRAME HEIGHT - ADD 3/16" FOR RECESSED TRACK  
 ADD 3/8" FOR RECESSED TRACK WITH DRAINAGE








# Pinnacle Select

## POCKET DOOR

### ELEVATIONS

SCALE: 1/8" = 1'-0"

\* FRAME HEIGHT - ADD 3/16" FOR RECESSED TRACK  
 ADD 3/8" FOR RECESSED TRACK WITH DRAINAGE

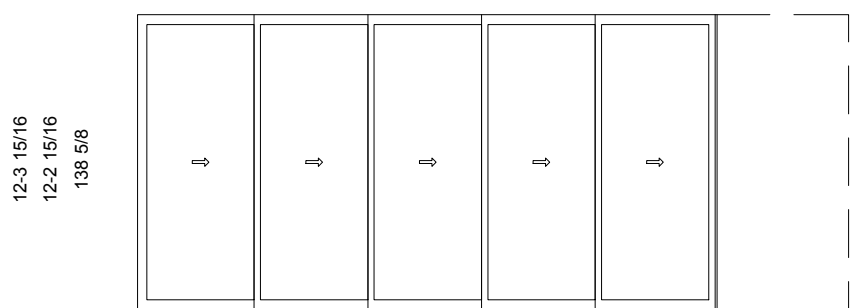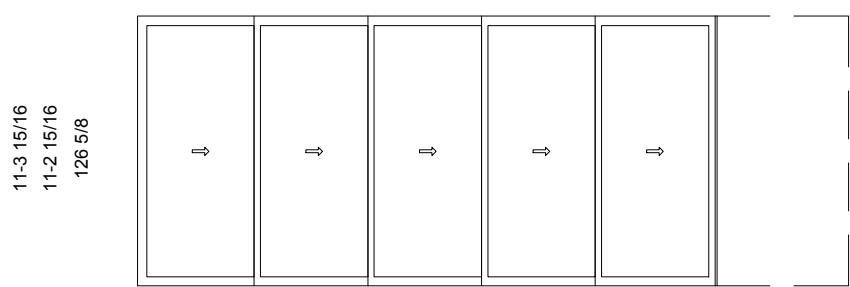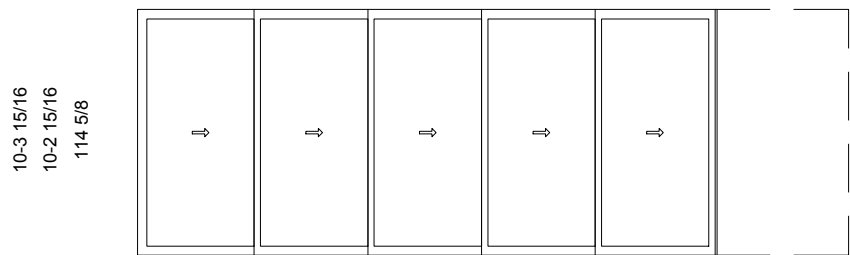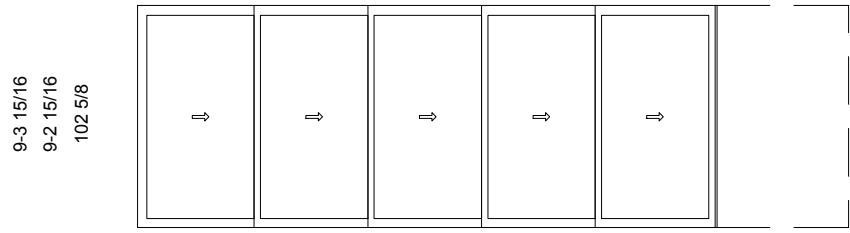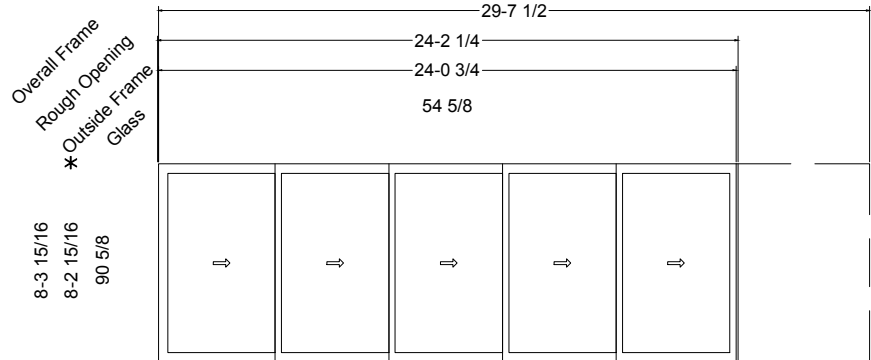






# Pinnacle Select

## POCKET DOOR

### ELEVATIONS

SCALE: 1/8" = 1'-0"

\* FRAME HEIGHT - ADD 3/16" FOR RECESSED TRACK  
 ADD 3/8" FOR RECESSED TRACK WITH DRAINAGE

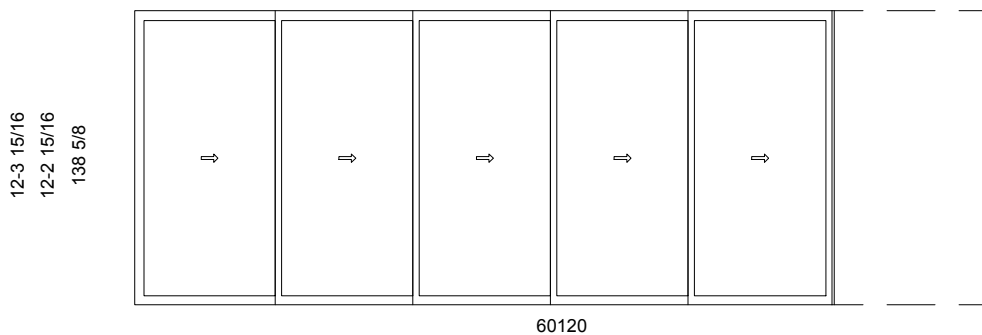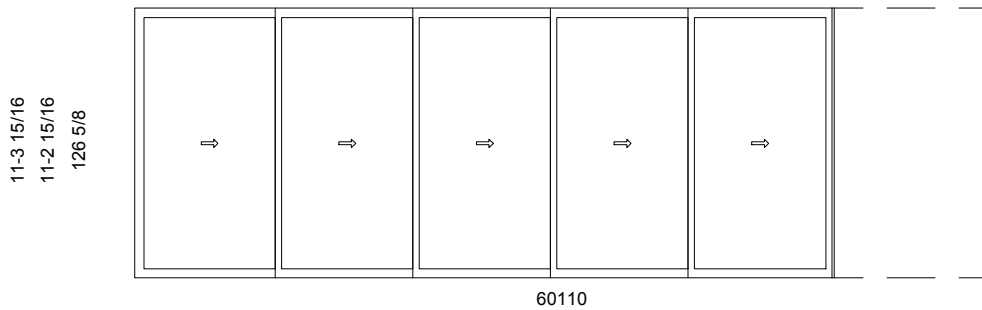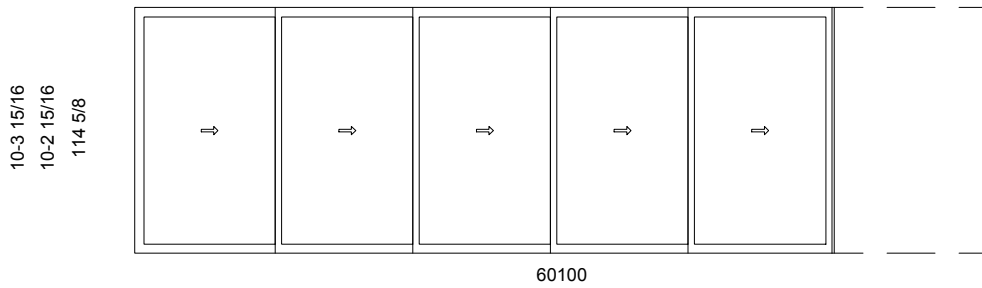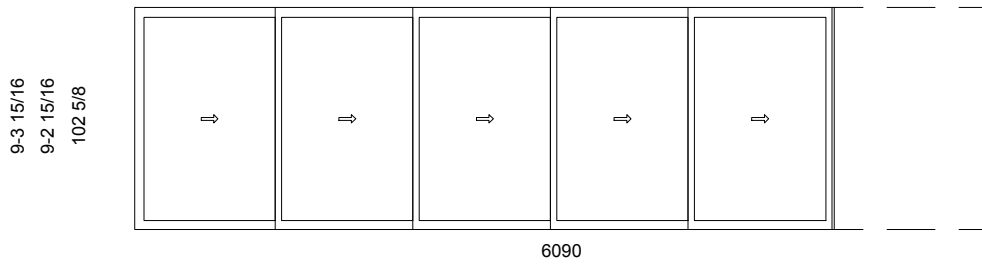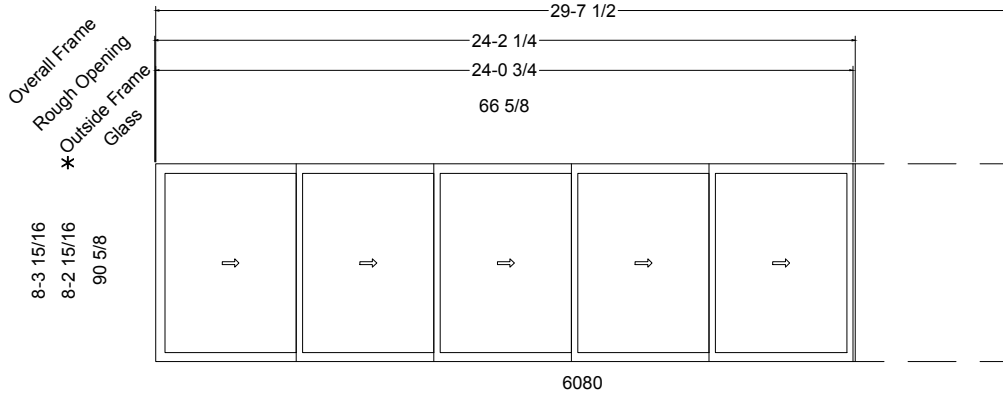



# Pinnacle Select

## POCKET DOOR


### ELEVATIONS

SCALE: 1/8" = 1'-0"


\* FRAME HEIGHT - ADD 3/16" FOR RECESSED TRACK  
ADD 3/8" FOR RECESSED TRACK WITH DRAINAGE

Overall Frame  
Rough Opening  
\* Outside Frame  
Glass

8-3 15/16  
8-2 15/16  
90 5/8

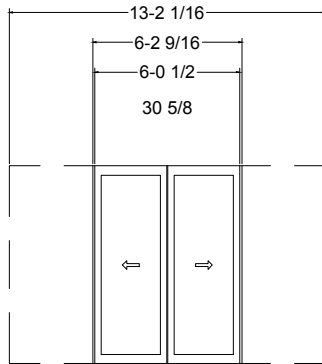


3080

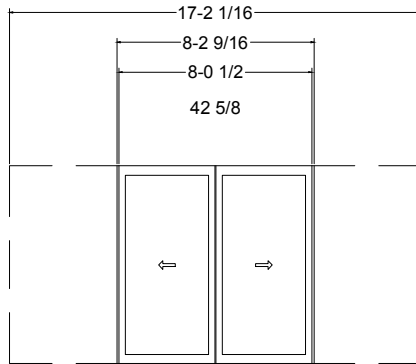


4080

9-3 15/16  
9-2 15/16  
102 5/8

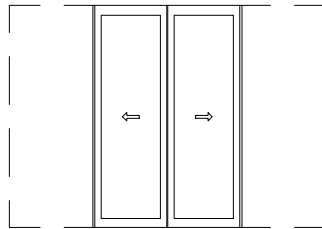


3090

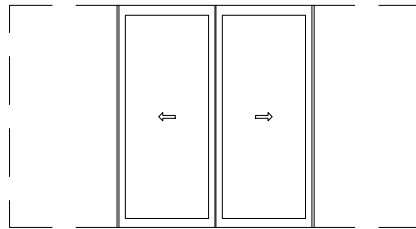


4090

10-3 15/16  
10-2 15/16  
114 5/8

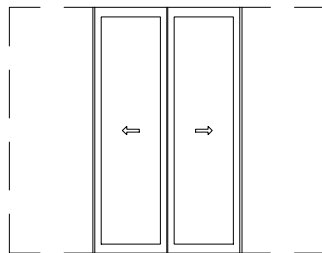


30100

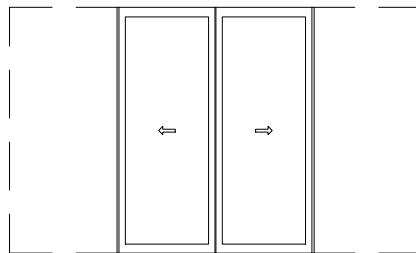


40100

11-3 15/16  
11-2 15/16  
126 5/8

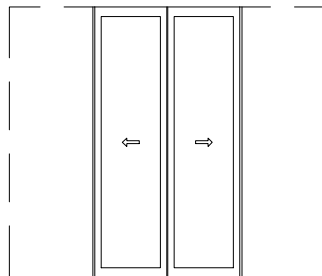


30110

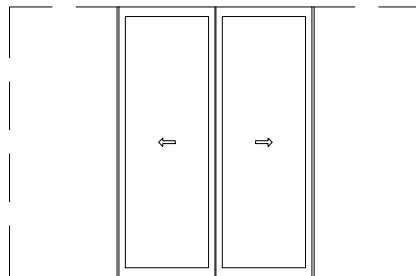


40110

12-3 15/16  
12-2 15/16  
138 5/8

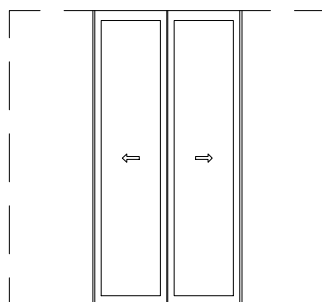

30120

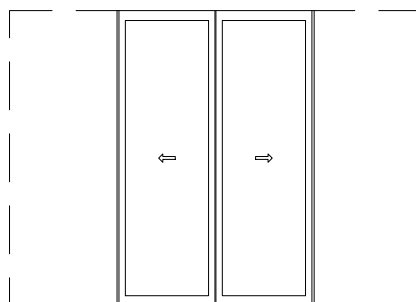

40120

# Pinnacle Select POCKET DOOR


## ELEVATIONS

SCALE: 1/8" = 1'-0"


\* FRAME HEIGHT - ADD 3/16" FOR RECESSED TRACK  
ADD 3/8" FOR RECESSED TRACK WITH DRAINAGE

Overall Frame  
Rough Opening  
\* Outside Frame  
Glass

8-3 15/16  
8-2 15/16  
90 5/8

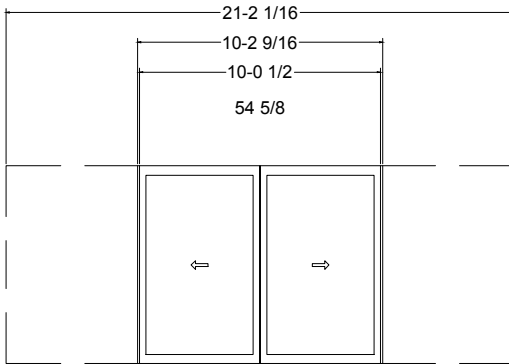


5080

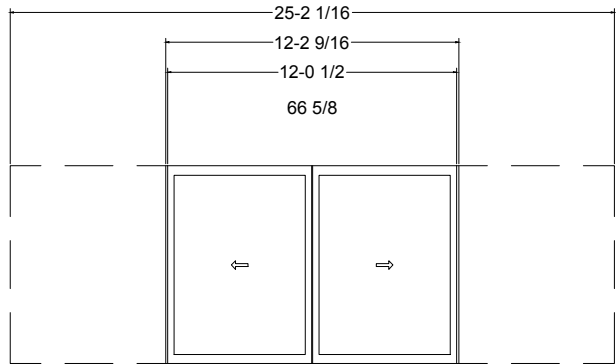


6080

9-3 15/16  
9-2 15/16  
102 5/8

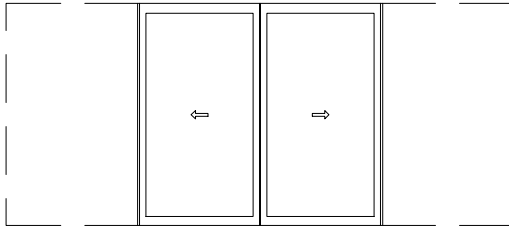


5090

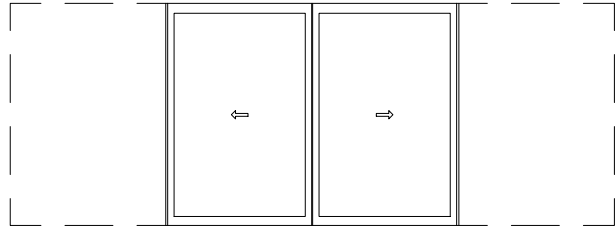


6090

10-3 15/16  
10-2 15/16  
114 5/8

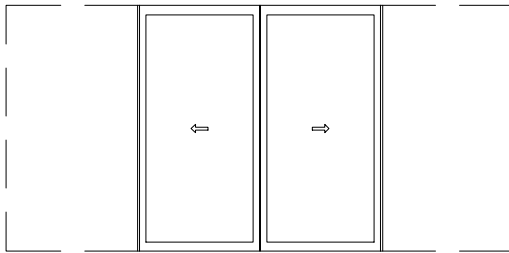


50100

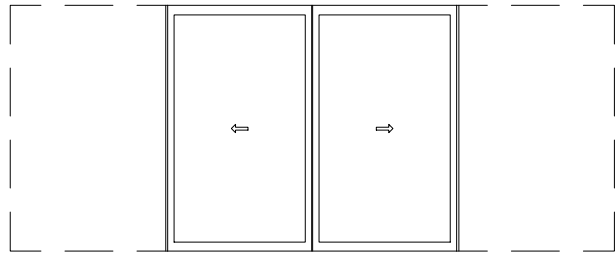


60100

11-3 15/16  
11-2 15/16  
126 5/8

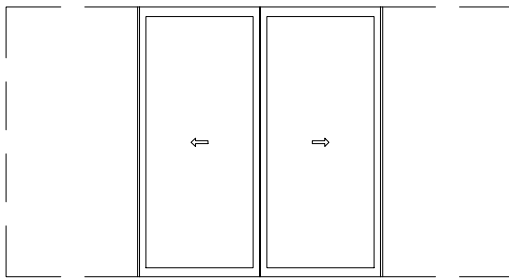

50110

12-3 15/16  
12-2 15/16  
138 5/8

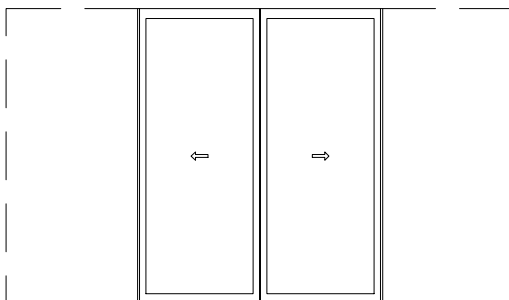

50120

# Pinnacle Select

## POCKET DOOR


### ELEVATIONS

SCALE: 1/8" = 1'-0"


\* FRAME HEIGHT - ADD 3/16" FOR RECESSED TRACK  
ADD 3/8" FOR RECESSED TRACK WITH DRAINAGE

Overall Frame  
Rough Opening  
\* Outside Frame  
Glass

8-3 15/16  
8-2 15/16  
90 5/8

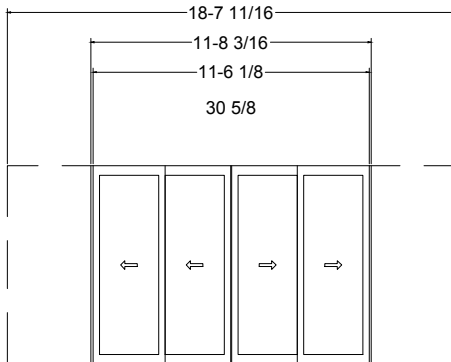


3080

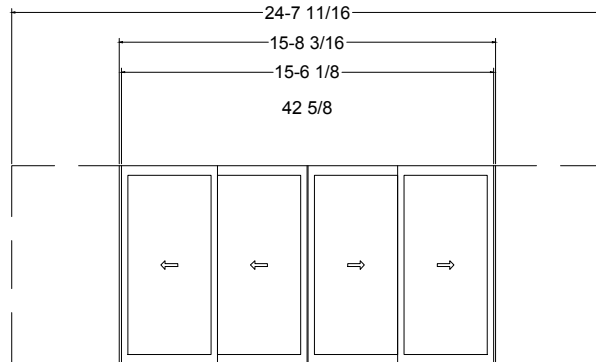


4080

9-3 15/16  
9-2 15/16  
102 5/8

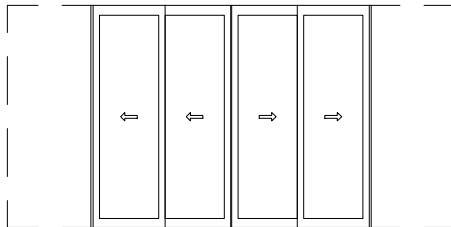


3090

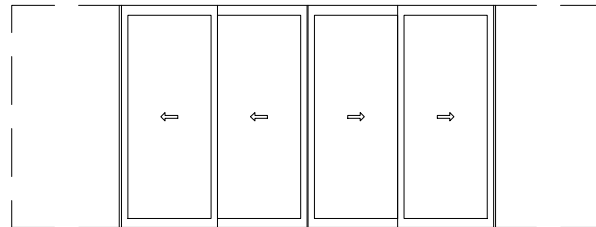


4090

10-3 15/16  
10-2 15/16  
114 5/8

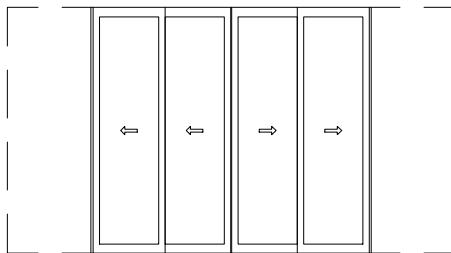


30100

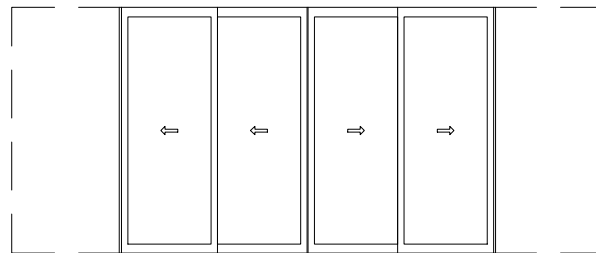


40100

11-3 15/16  
11-2 15/16  
126 5/8

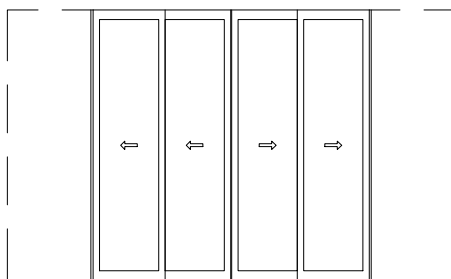


30110

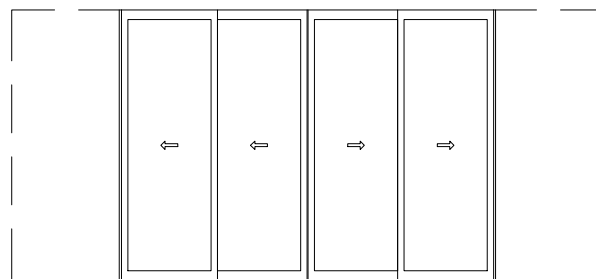


40110

12-3 15/16  
12-2 15/16  
138 5/8

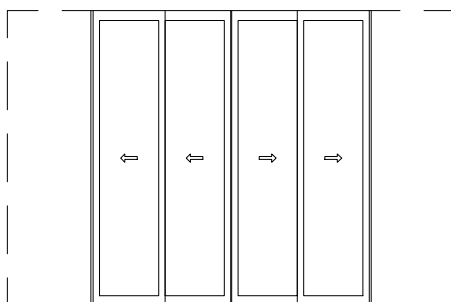

30120

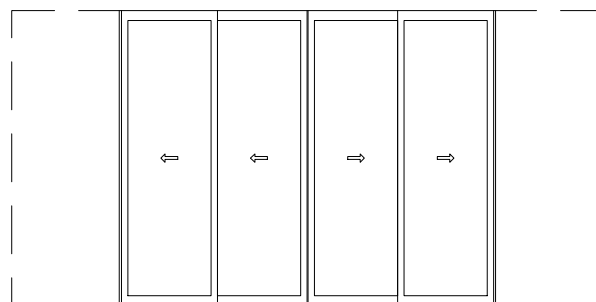

40120

# Pinnacle Select





## POCKET DOOR

### ELEVATIONS

SCALE: 1/8" = 1'-0"

\* FRAME HEIGHT - ADD 3/16" FOR RECESSED TRACK  
ADD 3/8" FOR RECESSED TRACK WITH DRAINAGE

Overall Frame  
Rough Opening  
\* Outside Frame  
Glass

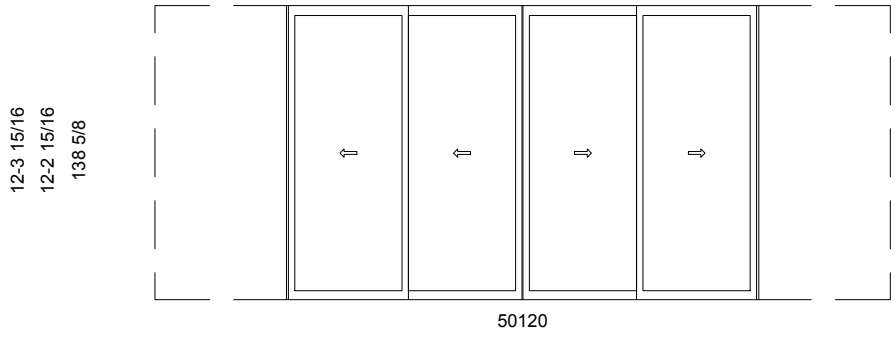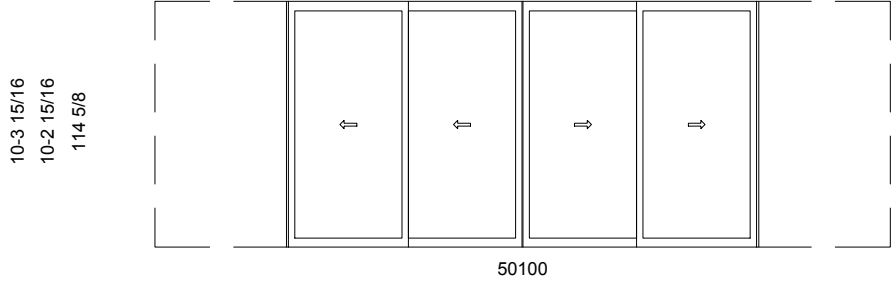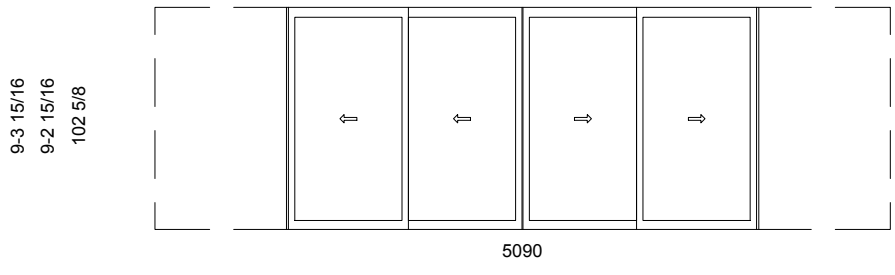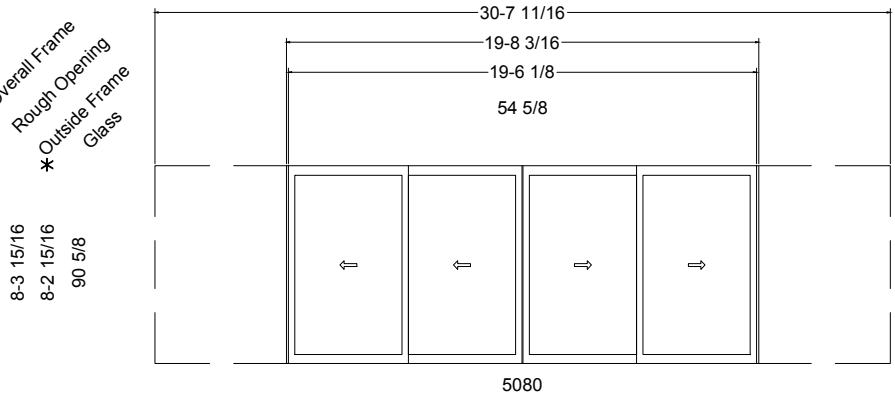


# Pinnacle Select

## POCKET DOOR

### ELEVATIONS

SCALE: 1/8" = 1'-0"

\* FRAME HEIGHT - ADD 3/16" FOR RECESSED TRACK  
 ADD 3/8" FOR RECESSED TRACK WITH DRAINAGE

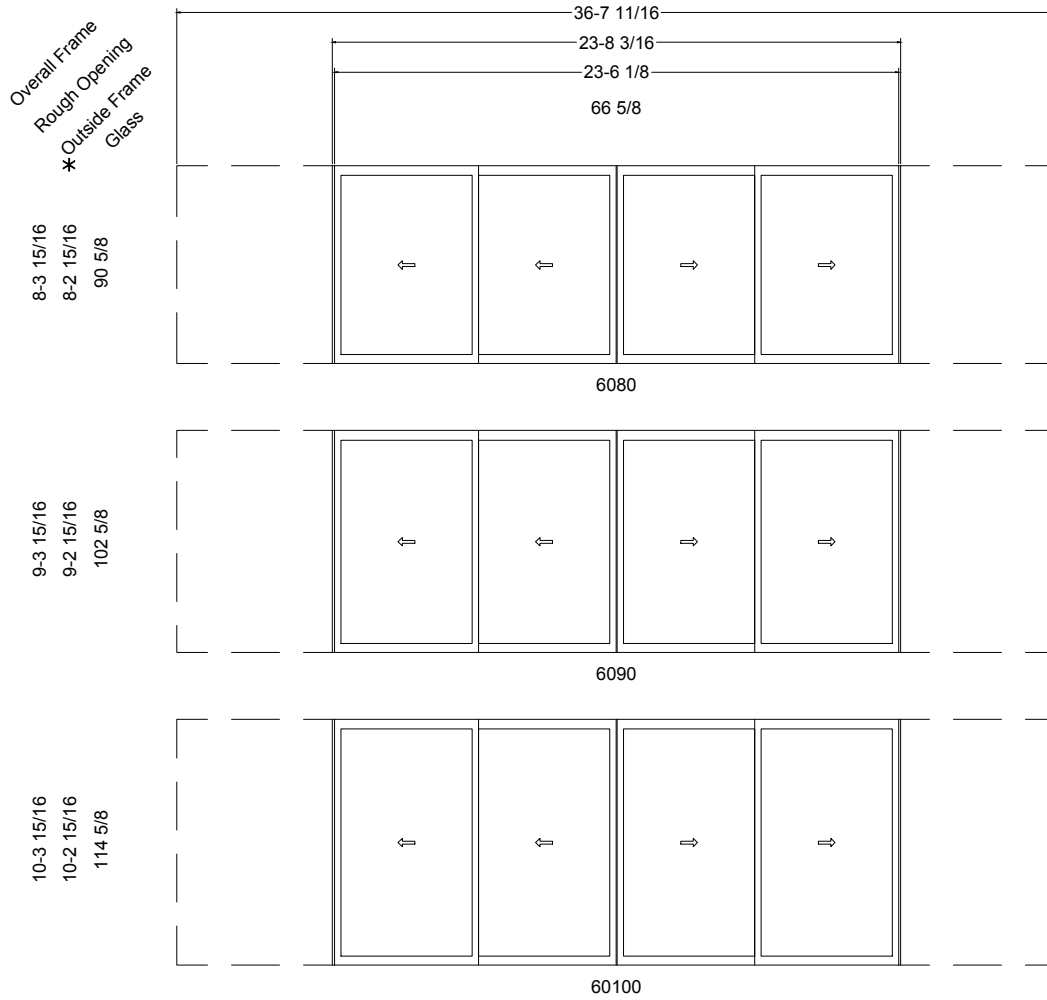

# Pinnacle Select POCKET DOOR

## ELEVATIONS

SCALE: 1/8" = 1'-0"

\* FRAME HEIGHT - ADD 3/16" FOR RECESSED TRACK  
ADD 3/8" FOR RECESSED TRACK WITH DRAINAGE




# Pinnacle Select

## POCKET DOOR

### ELEVATIONS

SCALE: 1/8" = 1'-0"

\* FRAME HEIGHT - ADD 3/16" FOR RECESSED TRACK  
 ADD 3/8" FOR RECESSED TRACK WITH DRAINAGE

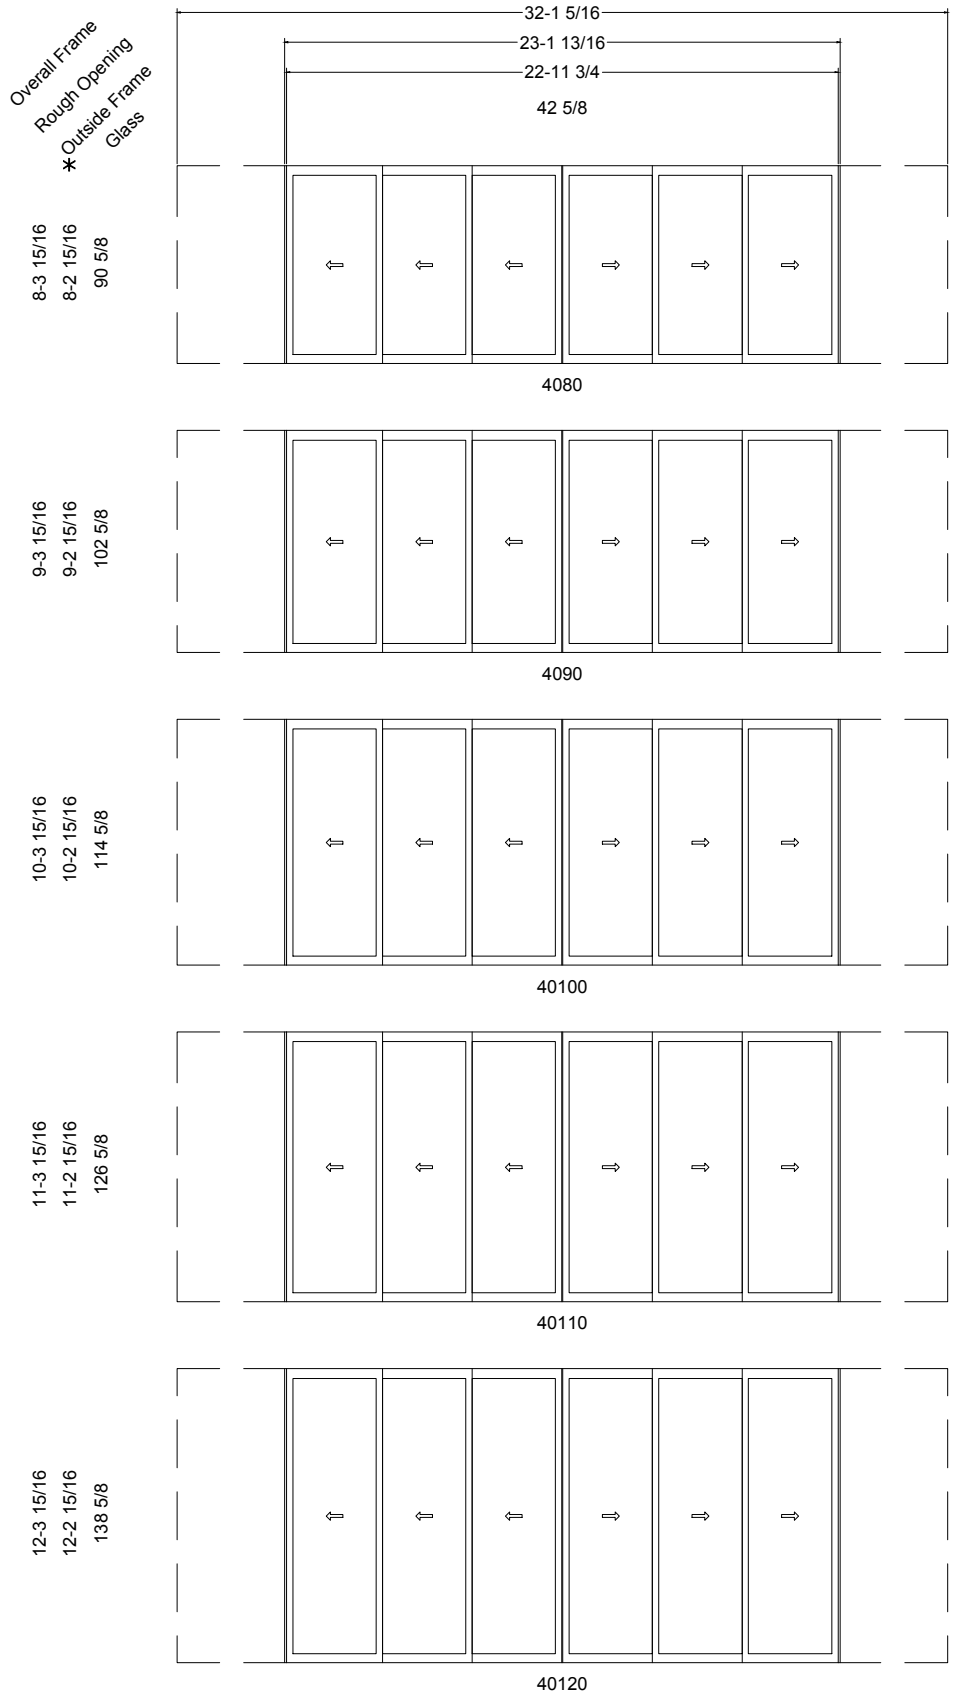

# Pinnacle Select






## POCKET DOOR

### ELEVATIONS

SCALE: 1/8" = 1'-0"

\* FRAME HEIGHT - ADD 3/16" FOR RECESSED TRACK  
 ADD 3/8" FOR RECESSED TRACK WITH DRAINAGE

Overall Frame  
 Rough Opening  
 \* Outside Frame  
 Glass

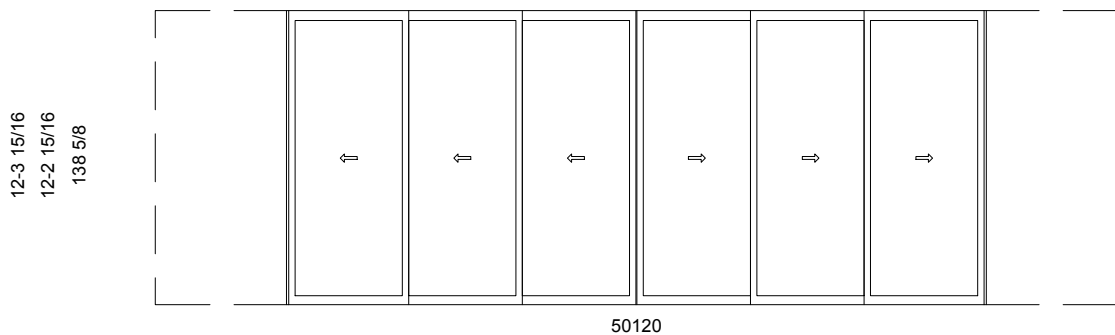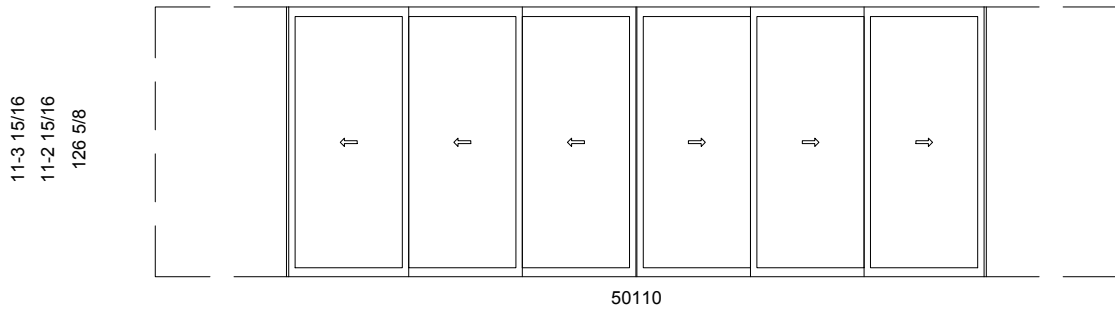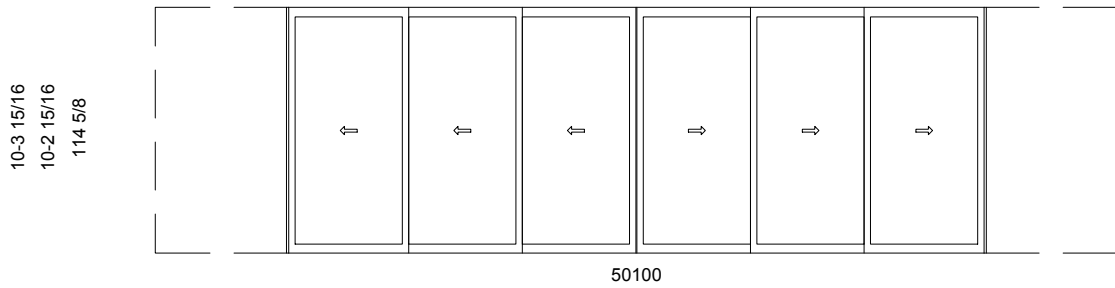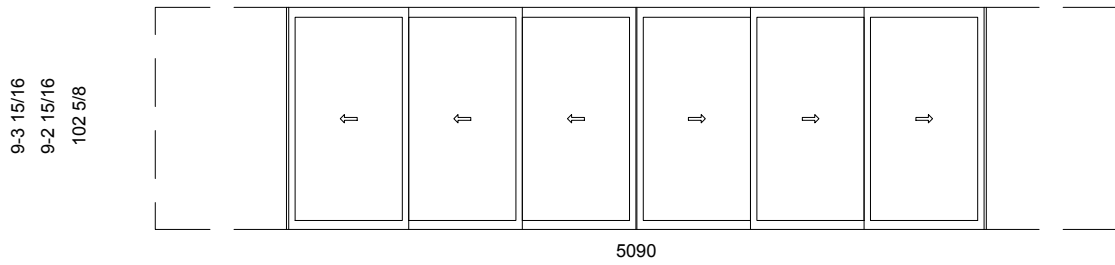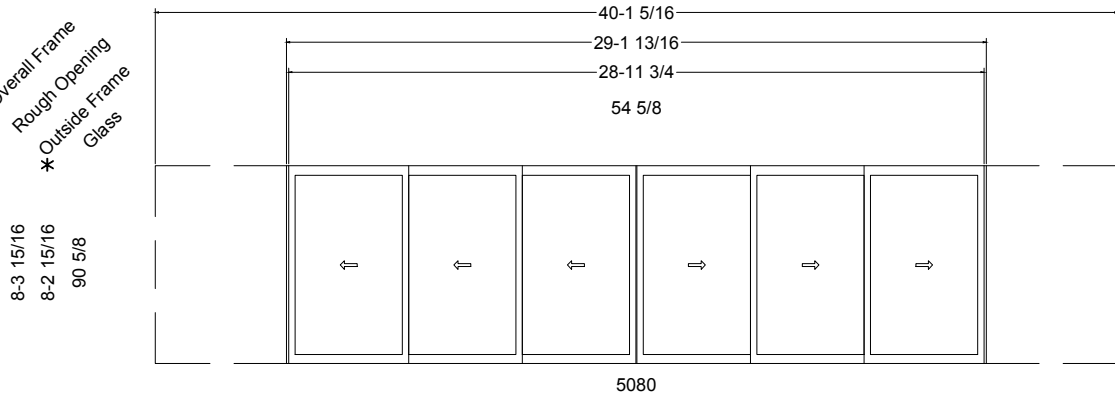




# Pinnacle Select

## POCKET DOOR

### ELEVATIONS

SCALE: 1/8" = 1'-0"

\* FRAME HEIGHT - ADD 3/16" FOR RECESSED TRACK  
 ADD 3/8" FOR RECESSED TRACK WITH DRAINAGE

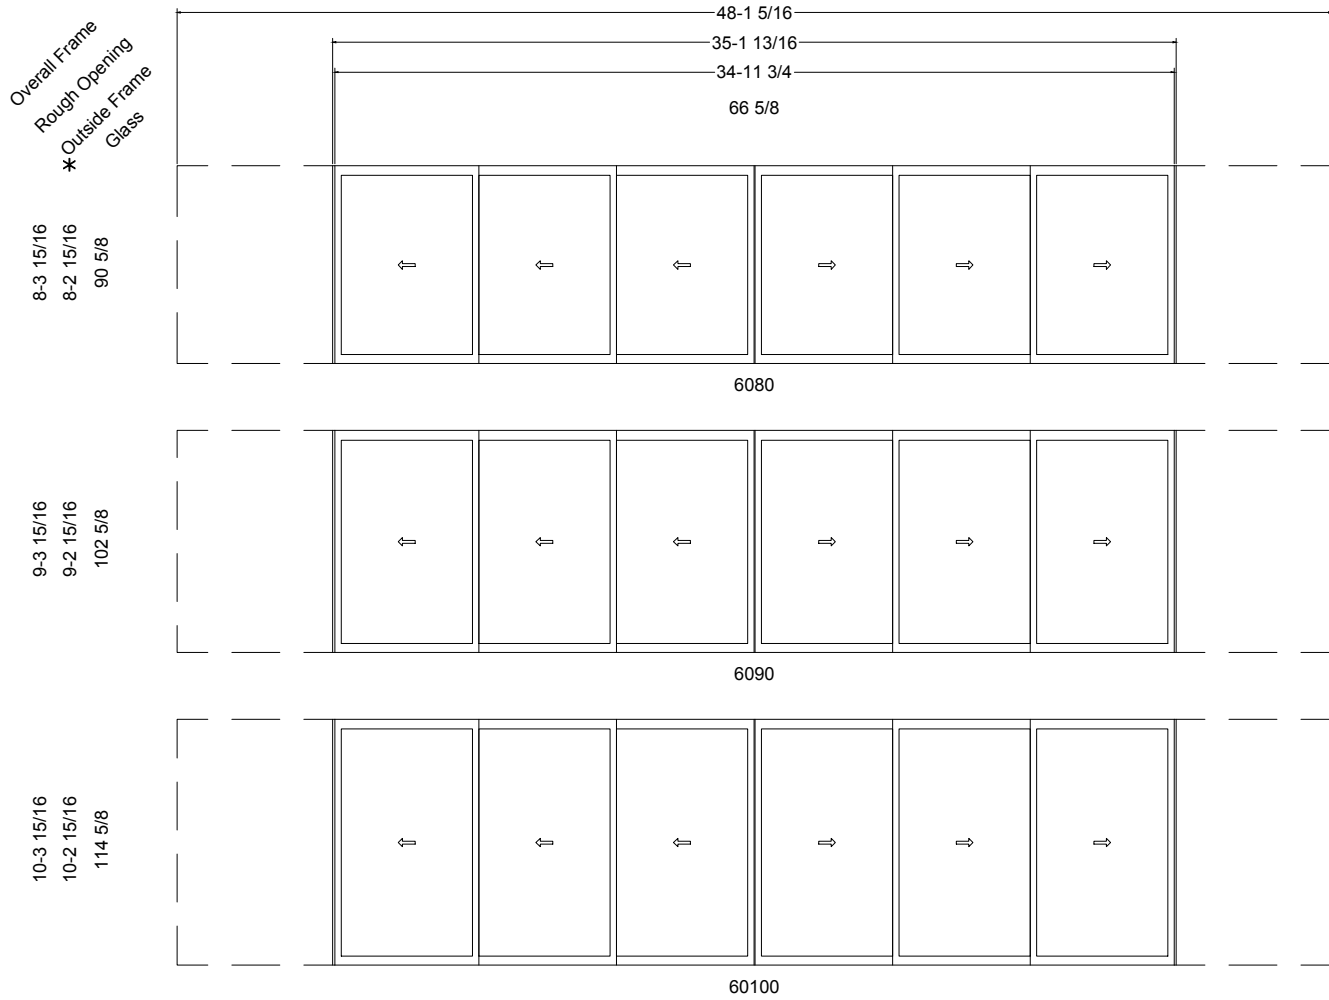

# Pinnacle Select

## POCKET DOOR


### ELEVATIONS

SCALE: 1/8" = 1'-0"


\* FRAME HEIGHT - ADD 3/16" FOR RECESSED TRACK  
ADD 3/8" FOR RECESSED TRACK WITH DRAINAGE

Overall Frame  
Rough Opening  
\* Outside Frame  
Glass


8-3 15/16  
8-2 15/16  
90 5/8

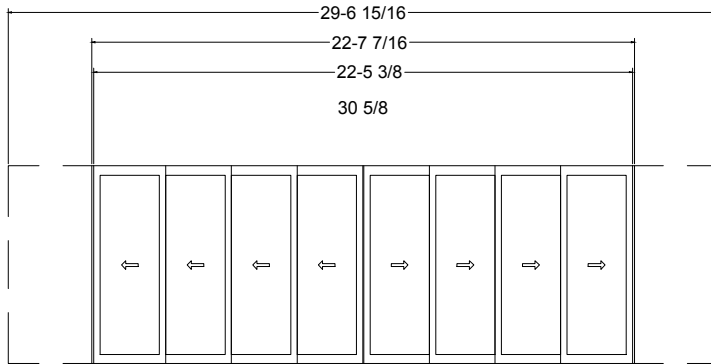


9-3 15/16  
9-2 15/16  
102 5/8

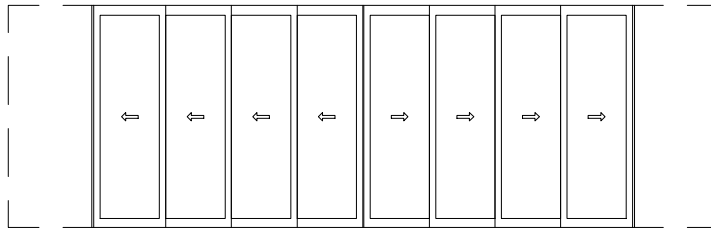


10-3 15/16  
10-2 15/16  
114 5/8

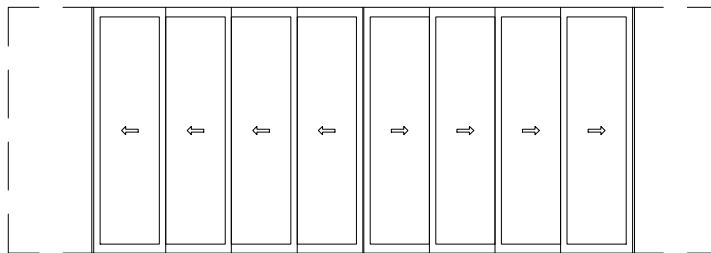

11-3 15/16  
11-2 15/16  
126 5/8

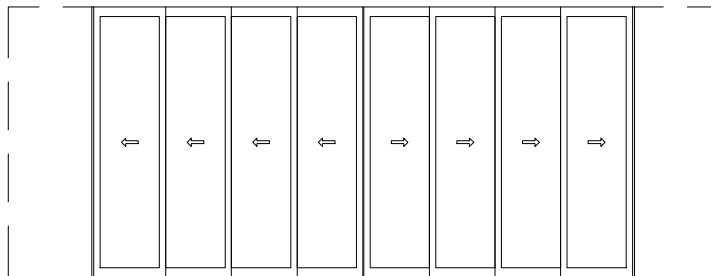

12-3 15/16  
12-2 15/16  
138 5/8

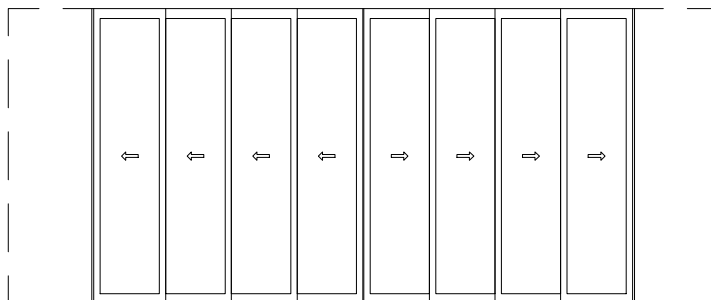

# Pinnacle Select

## POCKET DOOR


### ELEVATIONS

SCALE: 1/8" = 1'-0"


\* FRAME HEIGHT - ADD 3/16" FOR RECESSED TRACK  
 ADD 3/8" FOR RECESSED TRACK WITH DRAINAGE

Overall Frame  
 Rough Opening  
 \* Outside Frame  
 Glass


8-3 15/16  
 8-2 15/16  
 90 5/8

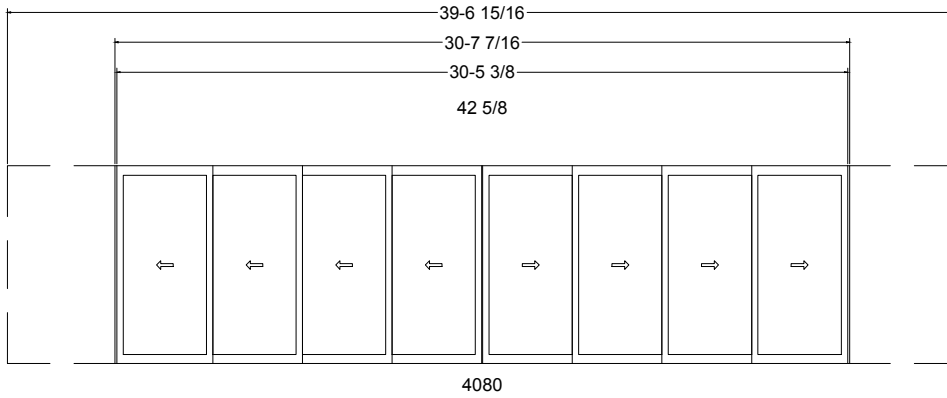


9-3 15/16  
 9-2 15/16  
 102 5/8

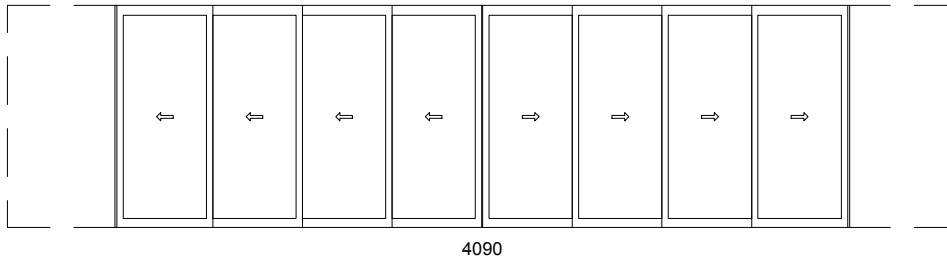


10-3 15/16  
 10-2 15/16  
 114 5/8

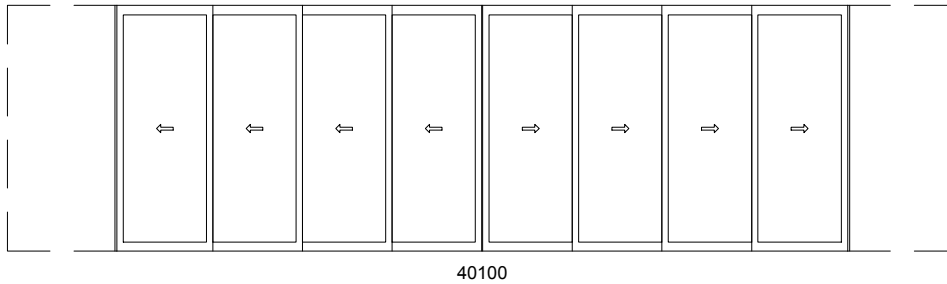

11-3 15/16  
 11-2 15/16  
 126 5/8

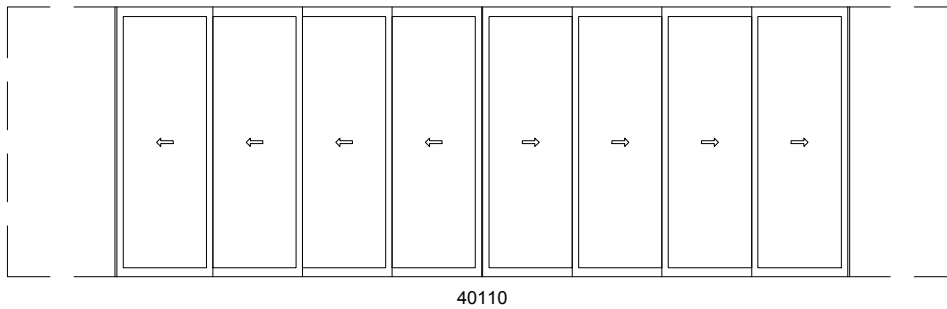

12-3 15/16  
 12-2 15/16  
 138 5/8

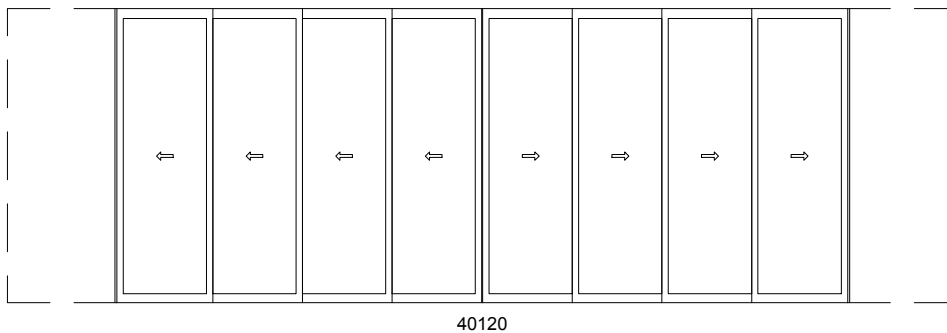

# Pinnacle Select






## POCKET DOOR

### ELEVATIONS

SCALE: 1/8" = 1'-0"

\* FRAME HEIGHT - ADD 3/16" FOR RECESSED TRACK  
 ADD 3/8" FOR RECESSED TRACK WITH DRAINAGE

Overall Frame  
 Rough Opening  
 \* Outside Frame  
 Glass

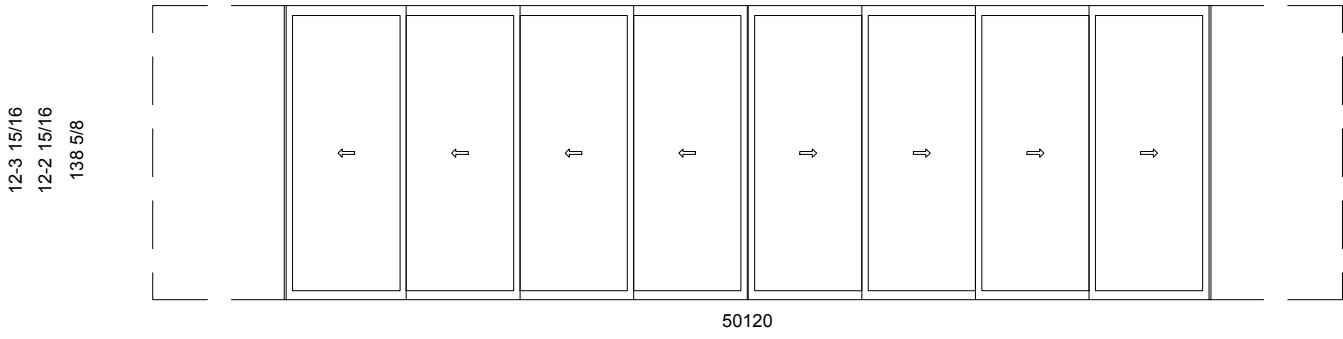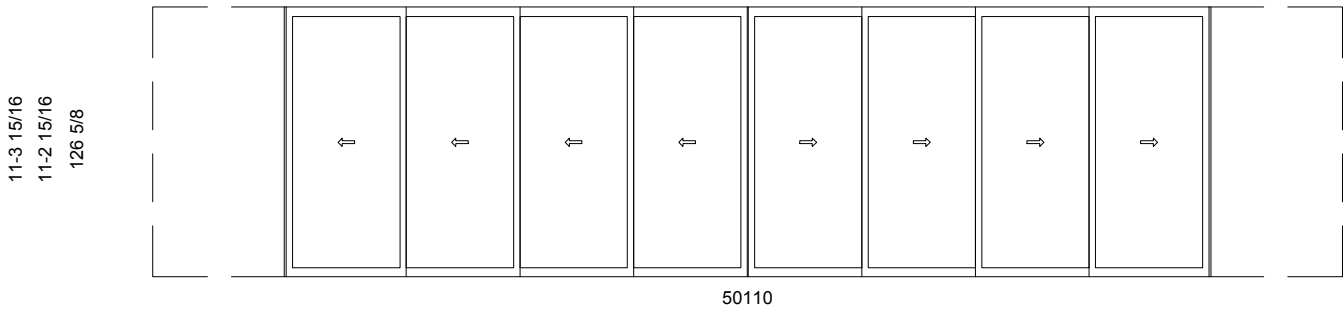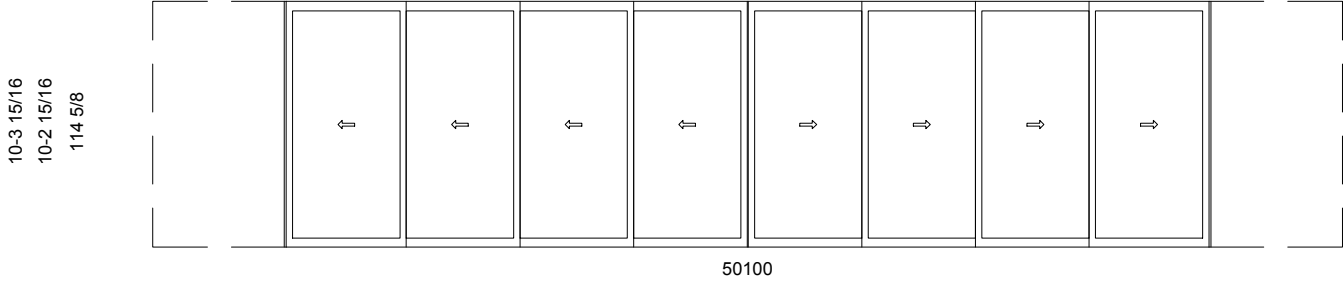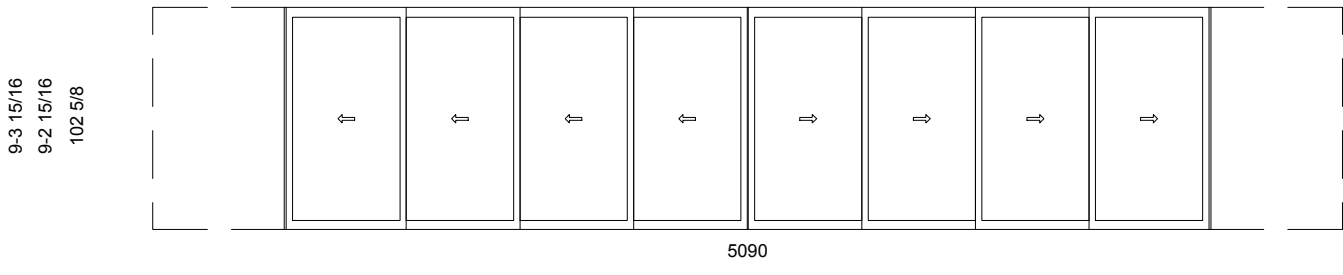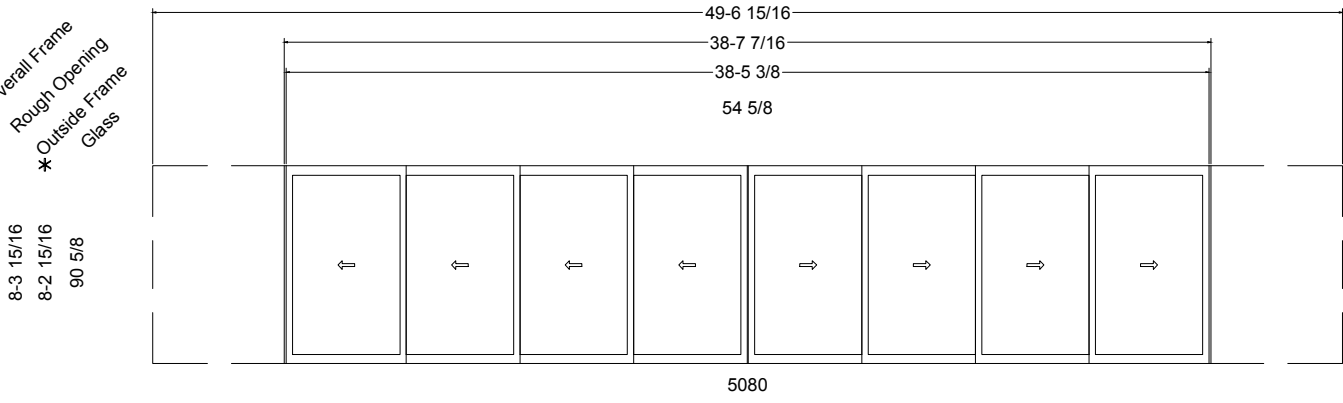


# Pinnacle Select

## POCKET DOOR

### ELEVATIONS

SCALE: 1/8" = 1'-0"

\* FRAME HEIGHT - ADD 3/16" FOR RECESSED TRACK  
 ADD 3/8" FOR RECESSED TRACK WITH DRAINAGE

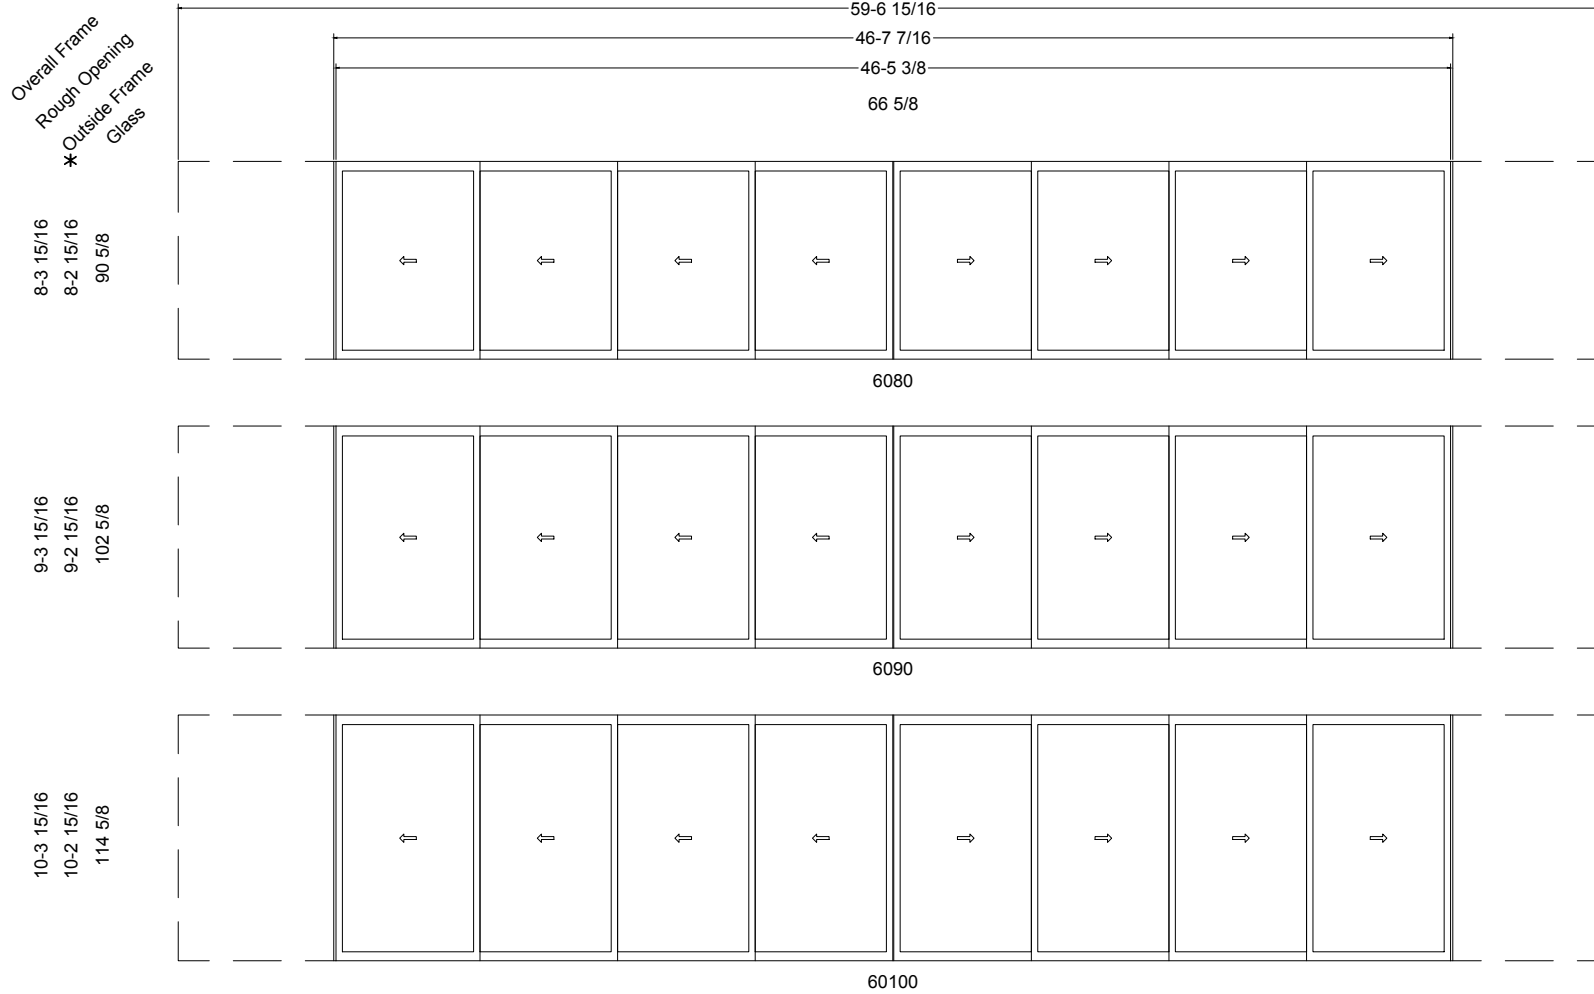

# Pinnacle Select






## POCKET DOOR

### ELEVATIONS

SCALE: 1/8" = 1'-0"

\* FRAME HEIGHT - ADD 3/16" FOR RECESSED TRACK  
ADD 3/8" FOR RECESSED TRACK WITH DRAINAGE

Overall Frame  
Rough Opening  
\* Outside Frame  
Glass

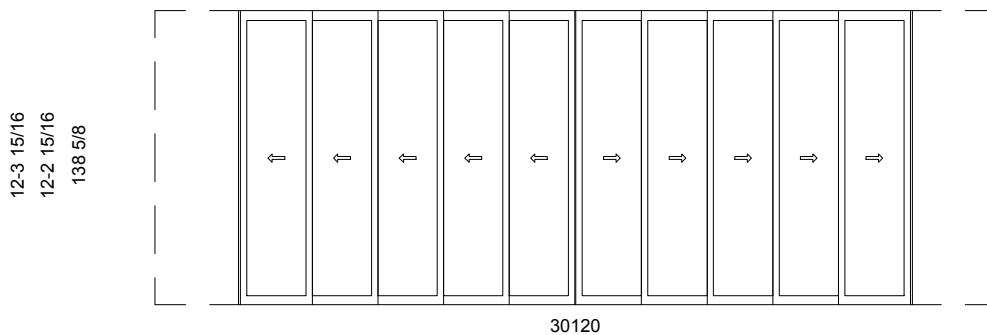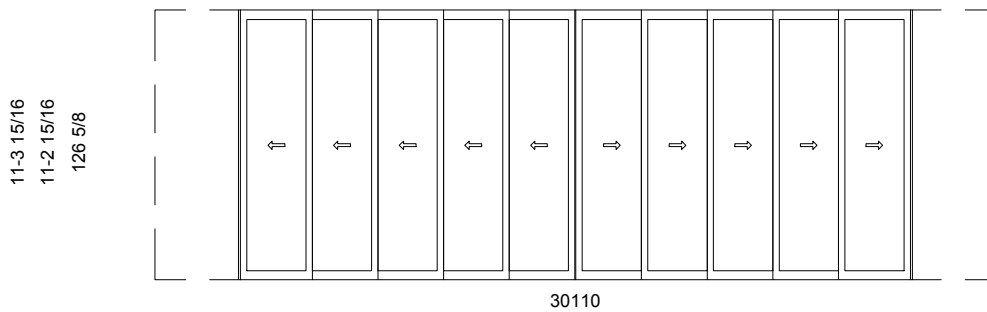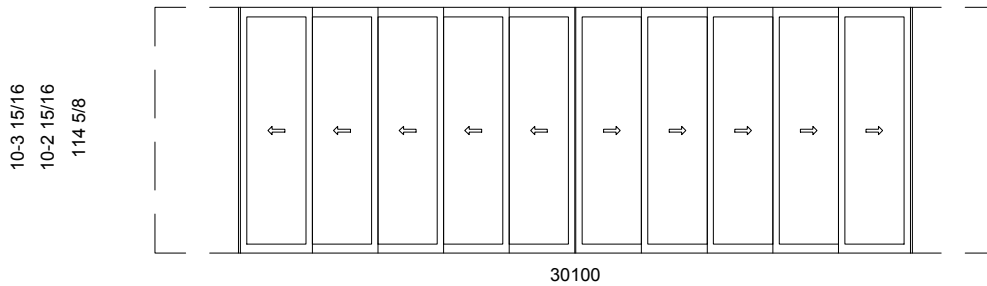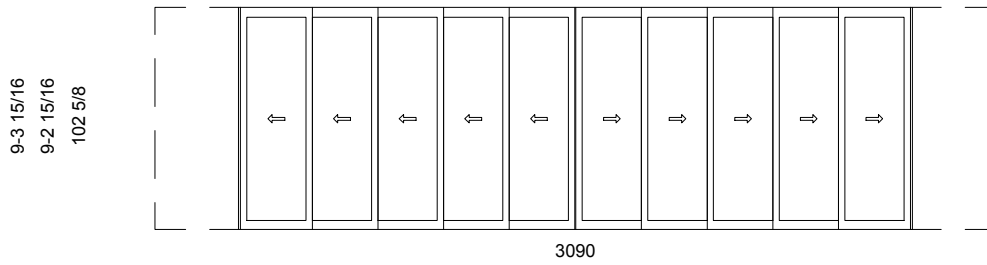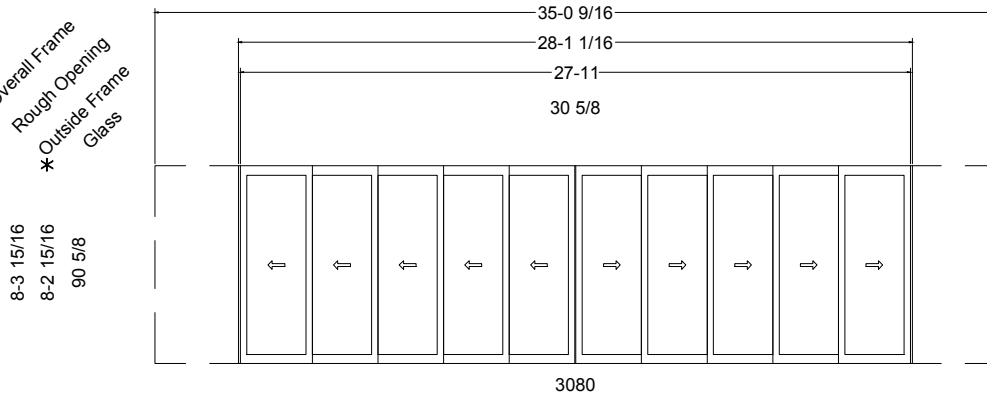

# Pinnacle Select

## POCKET DOOR


### ELEVATIONS

SCALE: 1/8" = 1'-0"


\* FRAME HEIGHT - ADD 3/16" FOR RECESSED TRACK  
 ADD 3/8" FOR RECESSED TRACK WITH DRAINAGE

Overall Frame  
 Rough Opening  
 \* Outside Frame  
 Glass


8-3 15/16  
 8-2 15/16  
 90 5/8

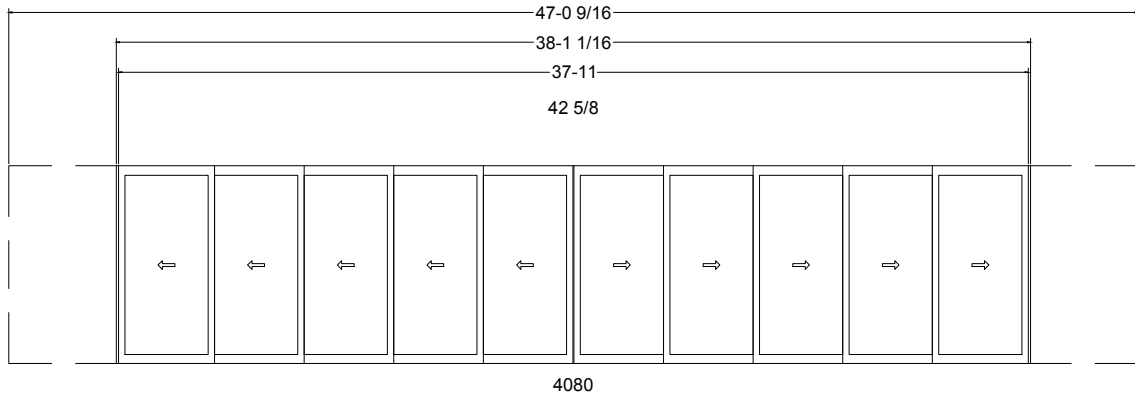


9-3 15/16  
 9-2 15/16  
 102 5/8

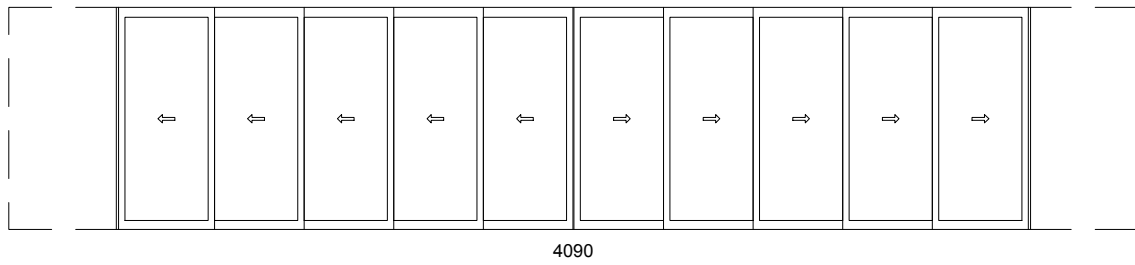


10-3 15/16  
 10-2 15/16  
 114 5/8

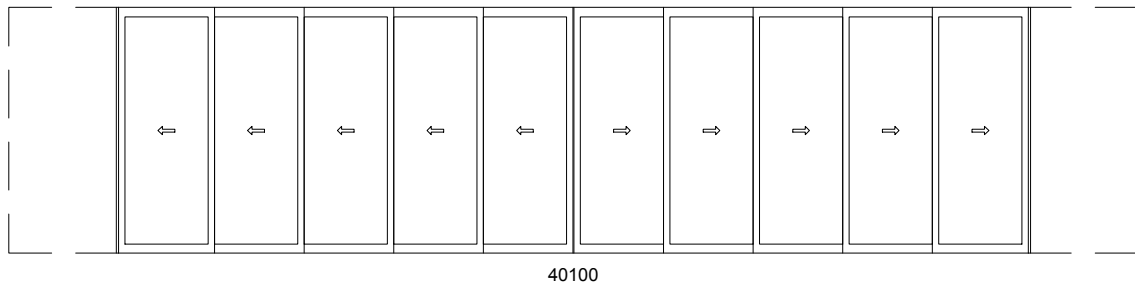

11-3 15/16  
 11-2 15/16  
 126 5/8

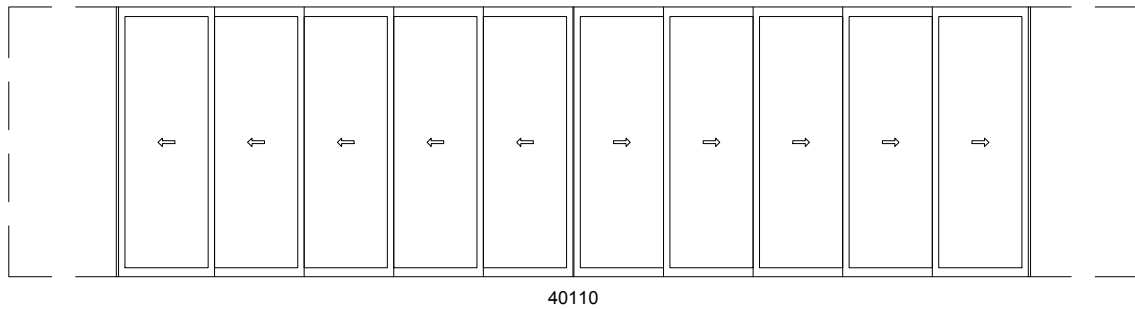

12-3 15/16  
 12-2 15/16  
 138 5/8

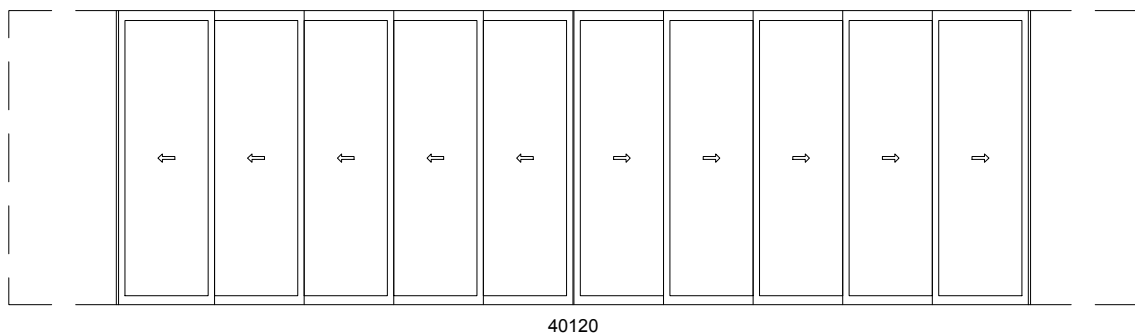

# Pinnacle Select

## POCKET DOOR

### ELEVATIONS


SCALE: 1/8" = 1'-0"

\* FRAME HEIGHT - ADD 3/16" FOR RECESSED TRACK  
 ADD 3/8" FOR RECESSED TRACK WITH DRAINAGE

Overall Frame  
 Rough Opening  
 \* Outside Frame  
 Glass


59-0 9/16  
 48-1 1/16  
 47-11  
 54 5/8

8-3 15/16  
 8-2 15/16  
 90 5/8

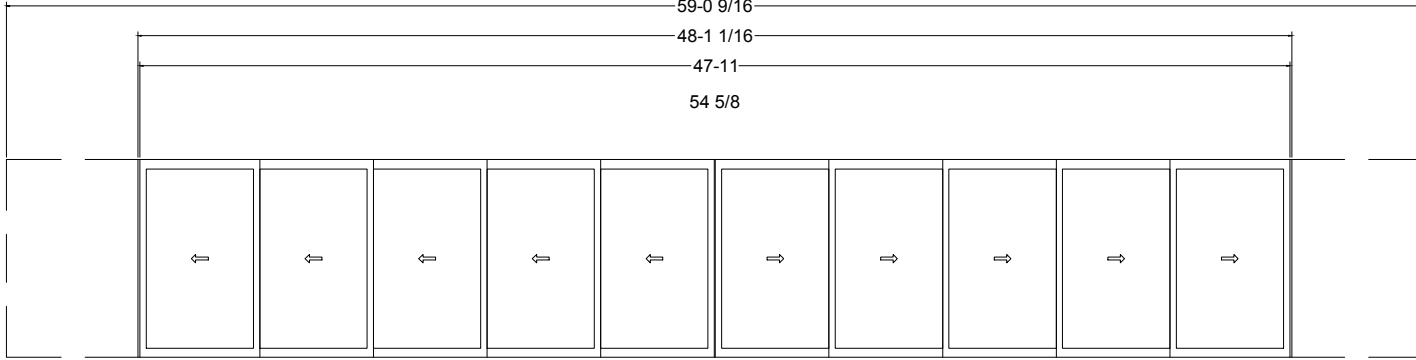


5080

9-3 15/16  
 9-2 15/16  
 102 5/8

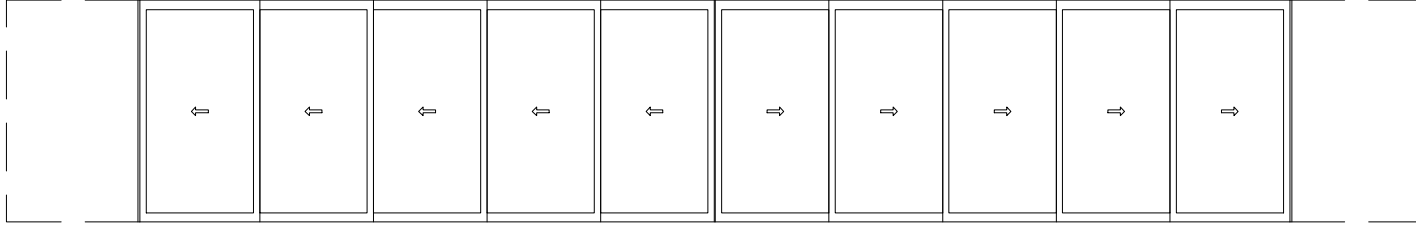

5090

10-3 15/16  
 10-2 15/16  
 114 5/8

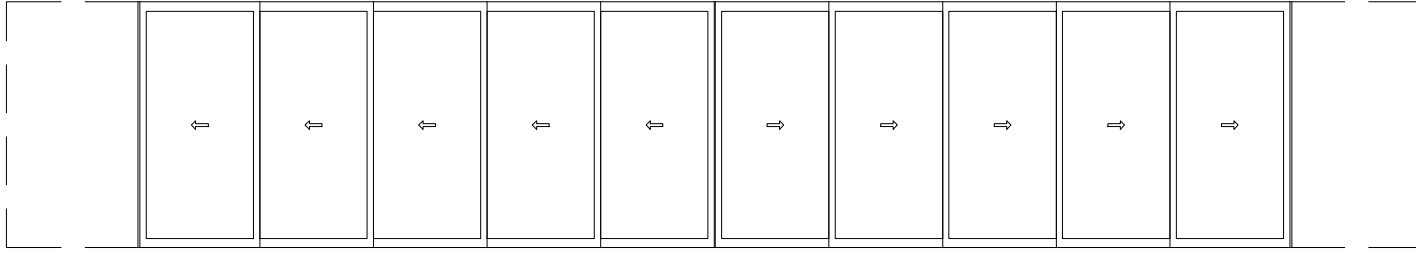

50100



# Pinnacle Select POCKET DOOR

## ELEVATIONS

SCALE: 1/8" = 1'-0"


\* FRAME HEIGHT - ADD 3/16" FOR RECESSED TRACK  
ADD 3/8" FOR RECESSED TRACK WITH DRAINAGE

Overall Frame  
Rough Opening  
\* Outside Frame  
Glass


8-3 15/16  
8-2 15/16  
90 5/8

9-3 15/16  
9-2 15/16  
102 5/8


10-3 15/16  
10-2 15/16  
114 5/8

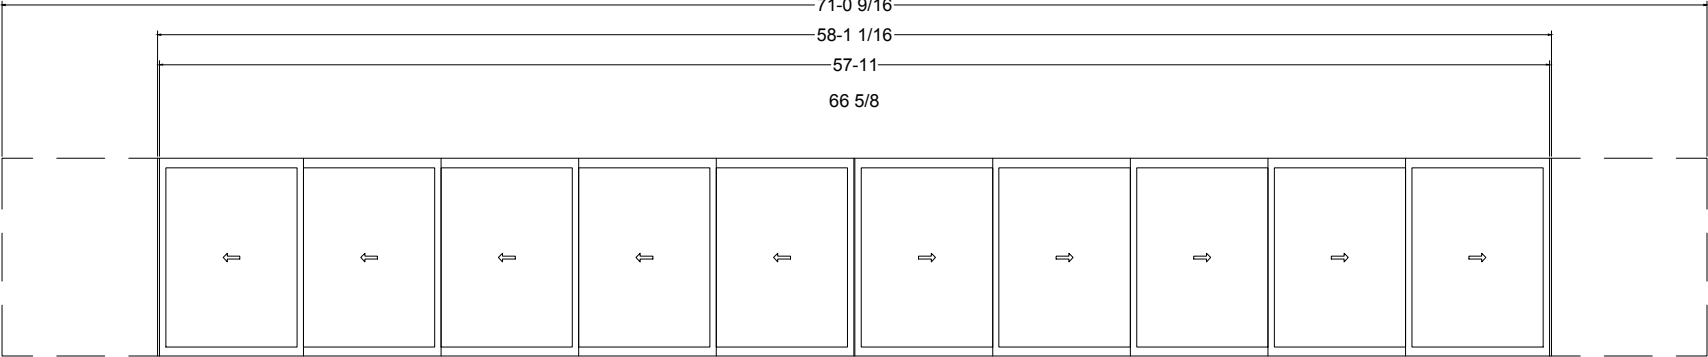

6080

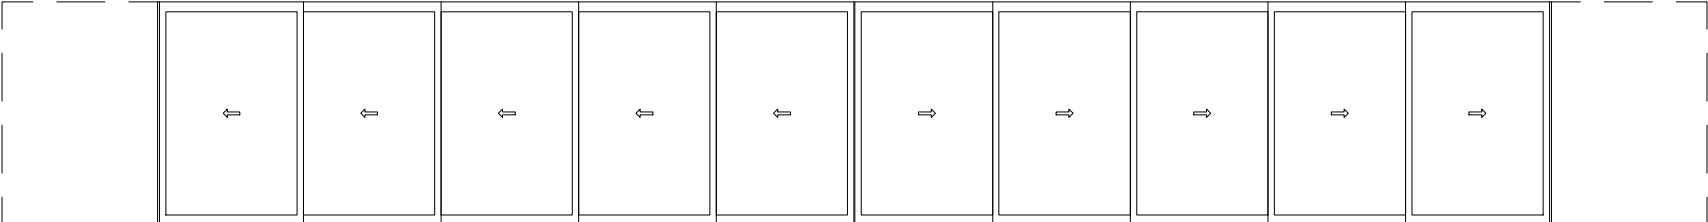

6090

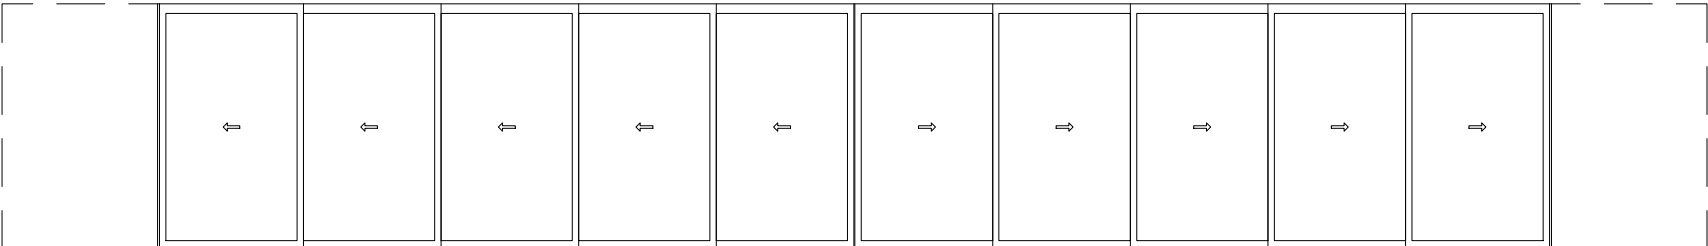

60100

# Pinnacle Select

## POCKET DOOR


### ELEVATIONS

SCALE: 1/8" = 1'-0"

\* FRAME HEIGHT - ADD 3/16" FOR RECESSED TRACK  
 ADD 3/8" FOR RECESSED TRACK WITH DRAINAGE

Overall Frame  
 Rough Opening  
 \* Outside Frame  
 Glass

11-3 15/16  
 11-2 15/16  
 126 5/8

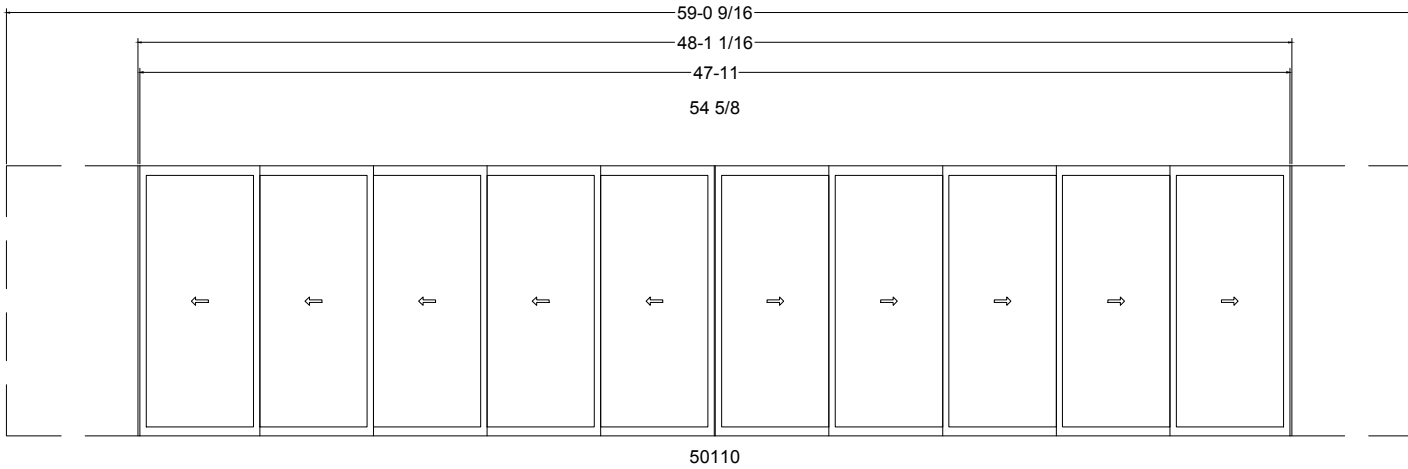

12-3 15/16  
 12-2 15/16  
 138 5/8

