


# Pinnacle Select

## CORNER STACKING DOOR

### ELEVATIONS

SCALE: 3/16" = 1'-0"

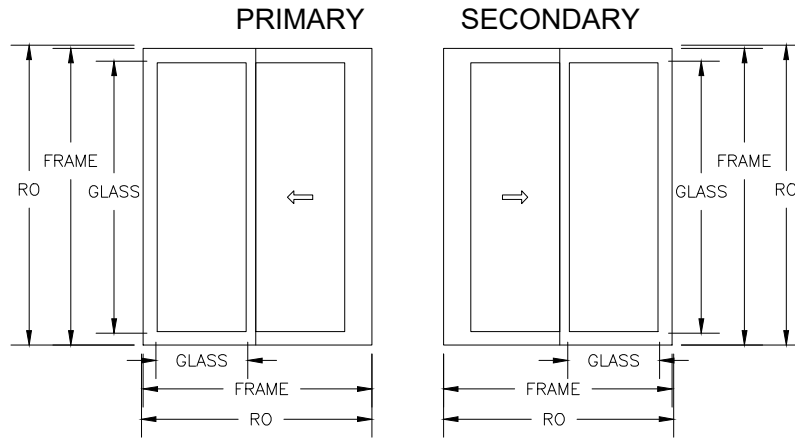



Heights								
Callout Height	Multislide	L&S	Standard Sill		Recessed Sill		Recessed Drain Sill	
	Glass	Glass	Frame	RO	Frame	RO	Frame	RO
8-0	90 5/8	90 13/16	98 15/16	99 15/16	99 1/8	101 1/8	99 5/16	101 5/16
9-0	102 5/8	102 13/16	110 15/16	111 15/16	111 1/8	113 1/8	111 5/16	113 5/16
10-0	114 5/8	114 13/16	122 15/16	123 15/16	123 1/8	125 1/8	123 5/16	125 5/16
11-0	126 5/8	126 13/16	134 15/16	135 15/16	135 1/8	137 1/8	135 5/16	137 5/16
12-0	138 5/8	138 13/16	146 15/16	147 15/16	147 1/8	149 1/8	147 5/16	149 5/16

Stacking Primary Widths - 2 Panels					
Callout Width		Standard		Inverted	
	Glass	Frame	RO	Frame	RO
3-0	30 5/8	75 11/16	76 3/16	72 3/4	67 3/8
4-0	42 5/8	99 11/16	100 3/16	96 3/4	91 3/8
5-0	54 5/8	123 11/16	124 3/16	120 3/4	115 3/8
6-0	66 5/8	147 11/16	148 3/16	144 3/4	139 3/8

NOTE: Add 1/2" to the Frame Width and RO if the Secondary Panel is on this side.

Stacking Secondary Widths - 2 Panels					
Callout Width		Standard		Inverted	
	Glass	Frame	RO	Frame	RO
3-0	30 5/8	76 3/16	76 11/16	73 1/4	67 7/8
4-0	42 5/8	100 3/16	100 11/16	97 1/4	91 7/8
5-0	54 5/8	124 3/16	124 11/16	121 1/4	115 7/8
6-0	66 5/8	148 3/16	148 11/16	145 1/4	139 7/8

NOTE: Subtract 1/2" from the Frame Width and RO if the Primary Panel is on this side.

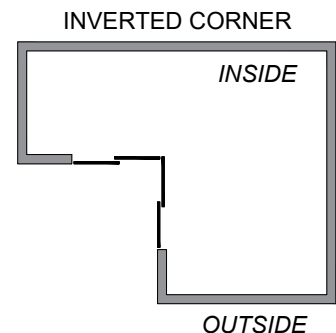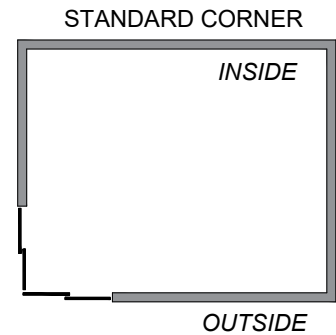


# Pinnacle Select

## CORNER STACKING DOOR

### ELEVATIONS

SCALE: 3/16" = 1'-0"

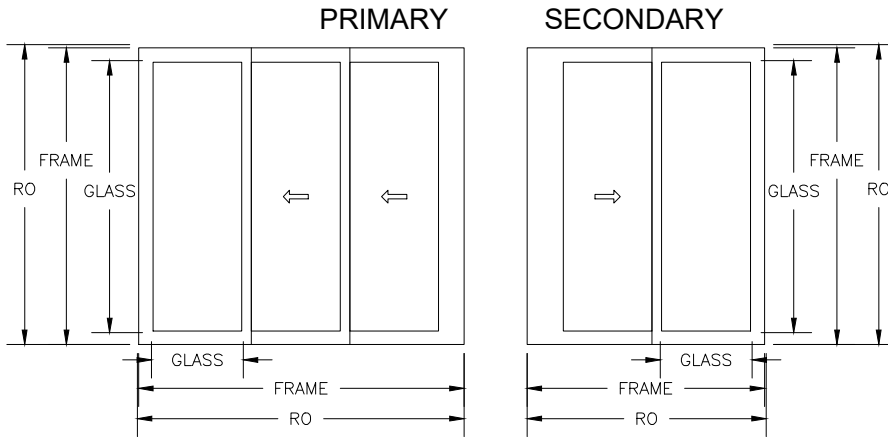

### Heights


Callout Height	Multislide	L&S	Standard Sill		Recessed Sill		Recessed Drain Sill	
	Glass	Glass	Frame	RO	Frame	RO	Frame	RO
8-0	90 5/8	90 13/16	98 15/16	99 15/16	99 1/8	101 1/8	99 5/16	101 5/16
9-0	102 5/8	102 13/16	110 15/16	111 15/16	111 1/8	113 1/8	111 5/16	113 5/16
10-0	114 5/8	114 13/16	122 15/16	123 15/16	123 1/8	125 1/8	123 5/16	125 5/16
11-0	126 5/8	126 13/16	134 15/16	135 15/16	135 1/8	137 1/8	135 5/16	137 5/16
12-0	138 5/8	138 13/16	146 15/16	147 15/16	147 1/8	149 1/8	147 5/16	149 5/16

### Stacking Primary Widths - 3 Panels

Callout Width	Standard			Inverted	
	Glass	Frame	RO	Frame	RO
3-0	30 5/8	108 1/2	109	105 9/16	100 3/16
4-0	42 5/8	144 1/2	145	141 9/16	136 3/16
5-0	54 5/8	180 1/2	181	177 9/16	172 3/16
6-0	66 5/8	216 1/2	217	213 9/16	208 3/16

NOTE: Add 1/2" to the Frame Width and RO if the Secondary Panel is on this side.

### STANDARD CORNER

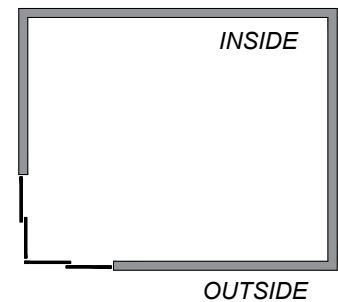


### Stacking Secondary Widths - 2 Panels

Callout Width	Standard			Inverted	
	Glass	Frame	RO	Frame	RO
3-0	30 5/8	79 1/8	79 5/8	73 1/4	64 15/16
4-0	42 5/8	103 1/8	103 5/8	97 1/4	88 15/16
5-0	54 5/8	127 1/8	127 5/8	121 1/4	112 15/16
6-0	66 5/8	151 1/8	151 5/8	145 1/4	136 15/16

NOTE: Subtract 1/2" from the Frame Width and RO if the Primary Panel is on this side.

### INVERTED CORNER

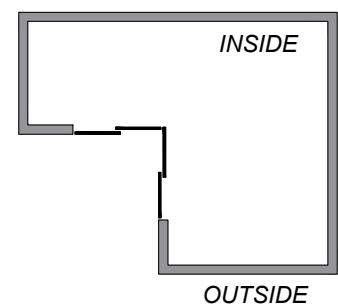


# Pinnacle Select

## CORNER STACKING DOOR

### ELEVATIONS

SCALE: 3/16" = 1'-0"

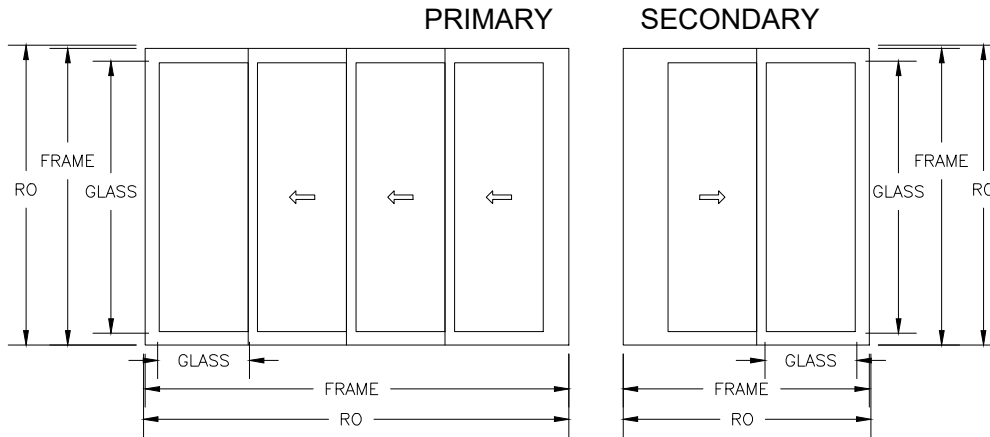



Heights								
Callout Height	Multislide	L&S	Standard Sill		Recessed Sill		Recessed Drain Sill	
	Glass	Glass	Frame	RO	Frame	RO	Frame	RO
8-0	90 5/8	90 13/16	98 15/16	99 15/16	99 1/8	101 1/8	99 5/16	101 5/16
9-0	102 5/8	102 13/16	110 15/16	111 15/16	111 1/8	113 1/8	111 5/16	113 5/16
10-0	114 5/8	114 13/16	122 15/16	123 15/16	123 1/8	125 1/8	123 5/16	125 5/16
11-0	126 5/8	126 13/16	134 15/16	135 15/16	135 1/8	137 1/8	135 5/16	137 5/16
12-0	138 5/8	138 13/16	146 15/16	147 15/16	147 1/8	149 1/8	147 5/16	149 5/16

Stacking Primary Widths - 4 Panels					
Callout Width		Standard		Inverted	
	Glass	Frame	RO	Frame	RO
3-0	30 5/8	141 5/16	141 13/16	138 5/16	132 15/16
4-0	42 5/8	189 5/16	189 13/16	186 5/16	180 15/16
5-0	54 5/8	237 5/16	237 13/16	234 5/16	228 15/16
6-0	66 5/8	285 5/16	285 13/16	282 5/16	276 15/16

NOTE: Add 1/2" to the Frame Width and RO if the Secondary Panel is on this side.

Stacking Secondary Widths - 2 Panels					
Callout Width		Standard		Inverted	
	Glass	Frame	RO	Frame	RO
3-0	30 5/8	82 1/16	82 9/16	73 1/4	62
4-0	42 5/8	106 1/16	106 9/16	97 1/4	86
5-0	54 5/8	130 1/16	130 9/16	121 1/4	110
6-0	66 5/8	154 1/16	154 9/16	145 1/4	134

NOTE: Subtract 1/2" from the Frame Width and RO if the Primary Panel is on this side.

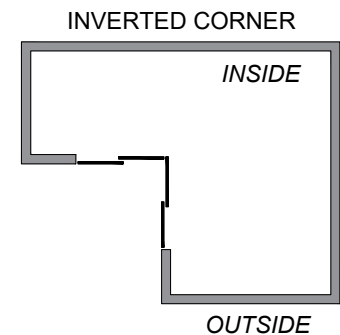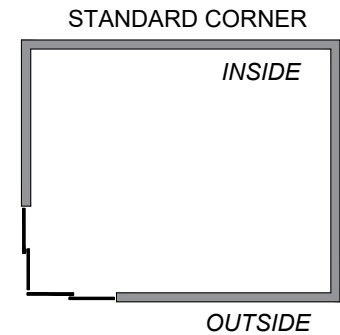


# Pinnacle Select

## CORNER STACKING DOOR

### ELEVATIONS


SCALE: 3/16" = 1'-0"

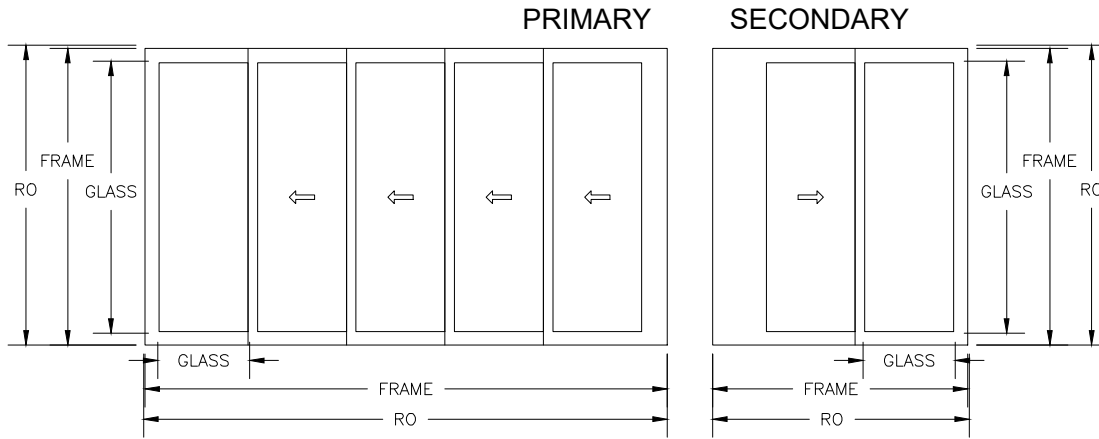

Heights								
Callout Height	Multislide	L&S	Standard Sill		Recessed Sill		Recessed Drain Sill	
	Glass	Glass	Frame	RO	Frame	RO	Frame	RO
8-0	90 5/8	90 13/16	98 15/16	99 15/16	99 1/8	101 1/8	99 5/16	101 5/16
9-0	102 5/8	102 13/16	110 15/16	111 15/16	111 1/8	113 1/8	111 5/16	113 5/16
10-0	114 5/8	114 13/16	122 15/16	123 15/16	123 1/8	125 1/8	123 5/16	125 5/16
11-0	126 5/8	126 13/16	134 15/16	135 15/16	135 1/8	137 1/8	135 5/16	137 5/16
12-0	138 5/8	138 13/16	146 15/16	147 15/16	147 1/8	149 1/8	147 5/16	149 5/16


Stacking Primary Widths - 5 Panels					
Callout Width		Standard		Inverted	
	Glass	Frame	RO	Frame	RO
3-0	30 5/8	174 1/16	174 9/16	171 1/8	165 3/4
4-0	42 5/8	234 1/16	234 9/16	231 1/8	225 3/4
5-0	54 5/8	294 1/16	294 9/16	291 1/8	285 3/4
6-0	66 5/8	354 1/16	354 9/16	351 1/8	345 3/4

NOTE: Add 1/2" to the Frame Width and RO if the Secondary Panel is on this side.

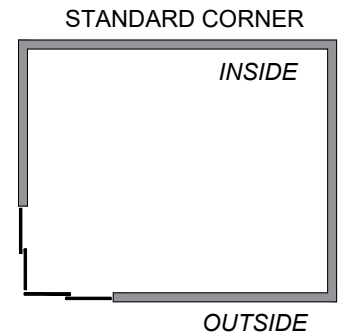

Stacking Secondary Widths - 2 Panels					
Callout Width		Standard		Inverted	
	Glass	Frame	RO	Frame	RO
3-0	30 5/8	85	85 1/2	73 1/4	59 1/16
4-0	42 5/8	109	109 1/2	97 1/4	83 1/16
5-0	54 5/8	133	133 1/2	121 1/4	107 1/16
6-0	66 5/8	157	157 1/2	145 1/4	131 1/16

NOTE: Subtract 1/2" from the Frame Width and RO if the Primary Panel is on this side.

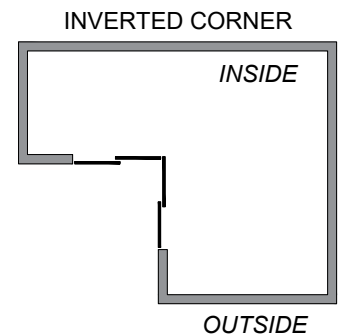


# Pinnacle Select

## CORNER STACKING DOOR

### ELEVATIONS

SCALE: 3/16" = 1'-0"

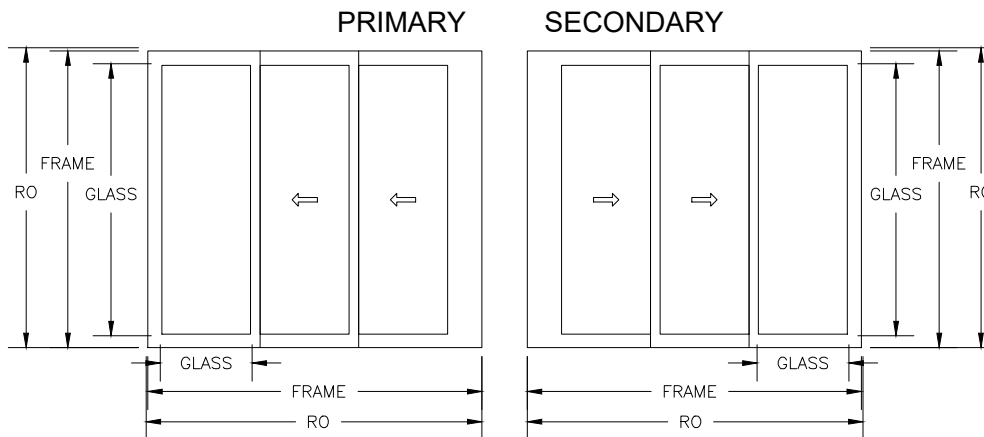



Heights								
Callout Height	Multislide	L&S	Standard Sill		Recessed Sill		Recessed Drain Sill	
	Glass	Glass	Frame	RO	Frame	RO	Frame	RO
8-0	90 5/8	90 13/16	98 15/16	99 15/16	99 1/8	101 1/8	99 5/16	101 5/16
9-0	102 5/8	102 13/16	110 15/16	111 15/16	111 1/8	113 1/8	111 5/16	113 5/16
10-0	114 5/8	114 13/16	122 15/16	123 15/16	123 1/8	125 1/8	123 5/16	125 5/16
11-0	126 5/8	126 13/16	134 15/16	135 15/16	135 1/8	137 1/8	135 5/16	137 5/16
12-0	138 5/8	138 13/16	146 15/16	147 15/16	147 1/8	149 1/8	147 5/16	149 5/16

Stacking Primary Widths - 3 Panels					
Callout Width		Standard		Inverted	
	Glass	Frame	RO	Frame	RO
3-0	30 5/8	111 7/16	111 15/16	105 9/16	97 1/4
4-0	42 5/8	147 7/16	147 15/16	141 9/16	133 1/4
5-0	54 5/8	183 7/16	183 15/16	177 9/16	169 1/4
6-0	66 5/8	219 7/16	219 15/16	213 9/16	205 1/4

NOTE: Add 1/2" to the Frame Width and RO if the Secondary Panel is on this side.

Stacking Secondary Widths - 3 Panels					
Callout Width		Standard		Inverted	
	Glass	Frame	RO	Frame	RO
3-0	30 5/8	111 15/16	112 7/16	106 1/16	97 3/4
4-0	42 5/8	147 15/16	148 7/16	142 1/16	133 3/4
5-0	54 5/8	183 15/16	184 7/16	178 1/16	169 3/4
6-0	66 5/8	219 15/16	220 7/16	214 1/16	205 3/4

NOTE: Subtract 1/2" from the Frame Width and RO if the Primary Panel is on this side.

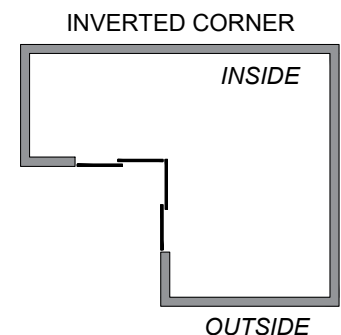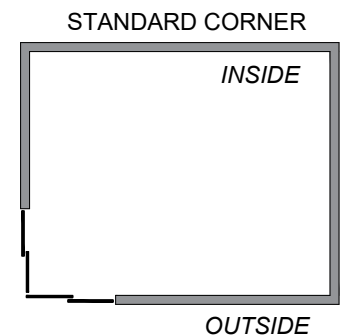


# Pinnacle Select

## CORNER STACKING DOOR

### ELEVATIONS

SCALE: 3/16" = 1'-0"

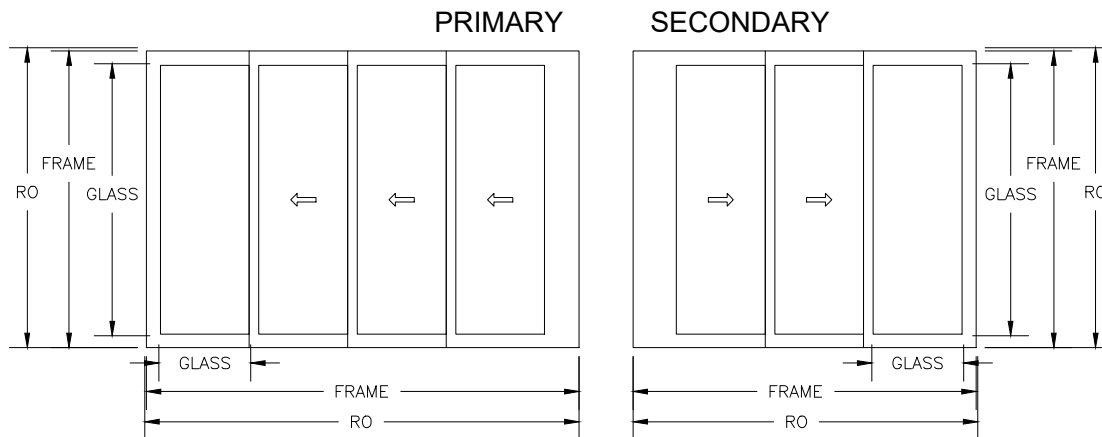



Heights								
Callout Height	Multislide	L&S	Standard Sill		Recessed Sill		Recessed Drain Sill	
	Glass	Glass	Frame	RO	Frame	RO	Frame	RO
8-0	90 5/8	90 13/16	98 15/16	99 15/16	99 1/8	101 1/8	99 5/16	101 5/16
9-0	102 5/8	102 13/16	110 15/16	111 15/16	111 1/8	113 1/8	111 5/16	113 5/16
10-0	114 5/8	114 13/16	122 15/16	123 15/16	123 1/8	125 1/8	123 5/16	125 5/16
11-0	126 5/8	126 13/16	134 15/16	135 15/16	135 1/8	137 1/8	135 5/16	137 5/16
12-0	138 5/8	138 13/16	146 15/16	147 15/16	147 1/8	149 1/8	147 5/16	149 5/16

Stacking Primary Widths - 4 Panels					
Callout Width		Standard		Inverted	
	Glass	Frame	RO	Frame	RO
3-0	30 5/8	144 1/4	144 3/4	138 5/16	130
4-0	42 5/8	192 1/4	192 3/4	186 5/16	178
5-0	54 5/8	240 1/4	240 3/4	234 5/16	226
6-0	66 5/8	288 1/4	288 3/4	282 5/16	274

NOTE: Add 1/2" to the Frame Width and RO if the Secondary Panel is on this side.

Stacking Secondary Widths - 3 Panels					
Callout Width		Standard		Inverted	
	Glass	Frame	RO	Frame	RO
3-0	30 5/8	114 7/8	115 3/8	106 1/16	94 13/16
4-0	42 5/8	150 7/8	151 3/8	142 1/16	130 13/16
5-0	54 5/8	186 7/8	187 3/8	178 1/16	166 13/16
6-0	66 5/8	222 7/8	223 3/8	214 1/16	202 13/16

NOTE: Subtract 1/2" from the Frame Width and RO if the Primary Panel is on this side.

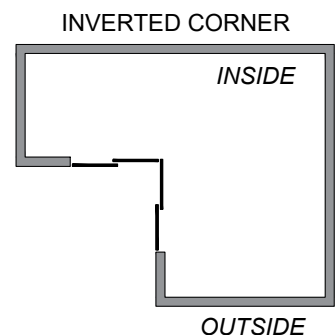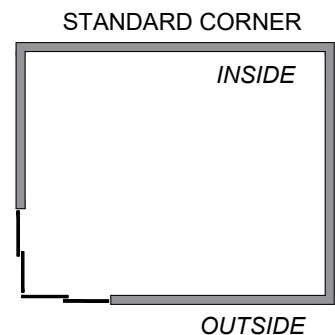


# Pinnacle Select

## CORNER STACKING DOOR

### ELEVATIONS

SCALE: 3/16" = 1'-0"

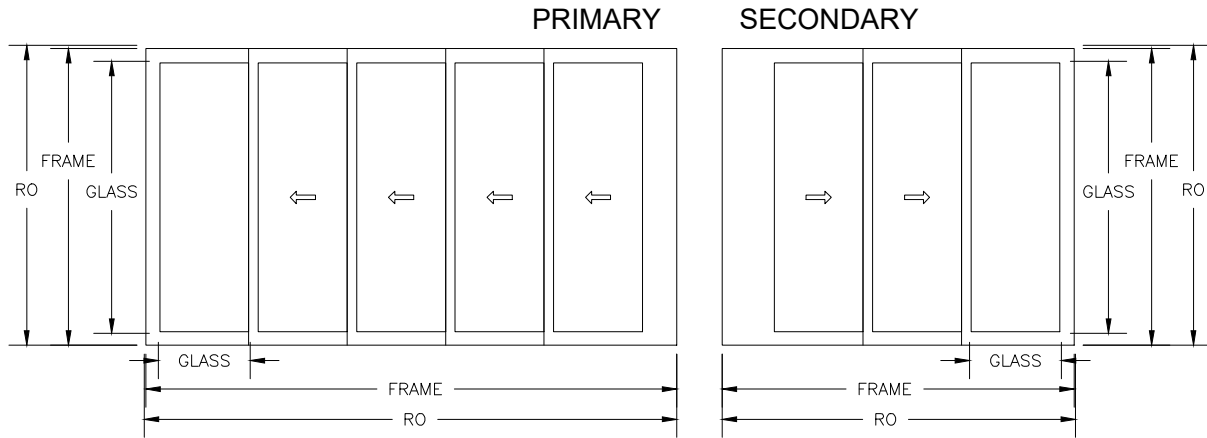

### Heights


Callout Height	Multislide	L&S	Standard Sill		Recessed Sill		Recessed Drain Sill	
	Glass	Glass	Frame	RO	Frame	RO	Frame	RO
8-0	90 5/8	90 13/16	98 15/16	99 15/16	99 1/8	101 1/8	99 5/16	101 5/16
9-0	102 5/8	102 13/16	110 15/16	111 15/16	111 1/8	113 1/8	111 5/16	113 5/16
10-0	114 5/8	114 13/16	122 15/16	123 15/16	123 1/8	125 1/8	123 5/16	125 5/16
11-0	126 5/8	126 13/16	134 15/16	135 15/16	135 1/8	137 1/8	135 5/16	137 5/16
12-0	138 5/8	138 13/16	146 15/16	147 15/16	147 1/8	149 1/8	147 5/16	149 5/16

### Stacking Primary Widths - 5 Panels

Callout Width	Standard			Inverted	
	Glass	Frame	RO	Frame	RO
3-0	30 5/8	177	177 1/2	171 1/8	162 13/16
4-0	42 5/8	237	237 1/2	231 1/8	222 13/16
5-0	54 5/8	297	297 1/2	291 1/8	282 13/16
6-0	66 5/8	357	357 1/2	351 1/8	342 13/16

NOTE: Add 1/2" to the Frame Width and RO if the Secondary Panel is on this side.

### STANDARD CORNER

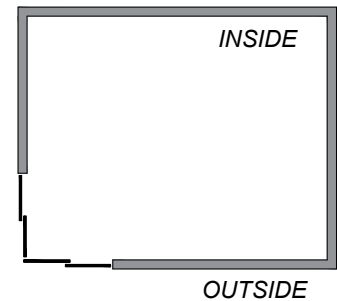


### Stacking Secondary Widths - 3 Panels

Callout Width	Standard			Inverted	
	Glass	Frame	RO	Frame	RO
3-0	30 5/8	114 7/8	115 3/8	106 1/16	94 13/16
4-0	42 5/8	150 7/8	151 3/8	142 1/16	130 13/16
5-0	54 5/8	186 7/8	187 3/8	178 1/16	166 13/16
6-0	66 5/8	222 7/8	223 3/8	214 1/16	202 13/16

NOTE: Subtract 1/2" from the Frame Width and RO if the Primary Panel is on this side.

### INVERTED CORNER

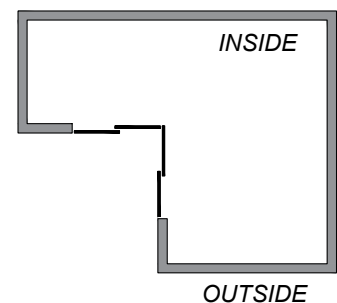


# Pinnacle Select

## CORNER STACKING DOOR

### ELEVATIONS


SCALE: 3/16" = 1'-0"

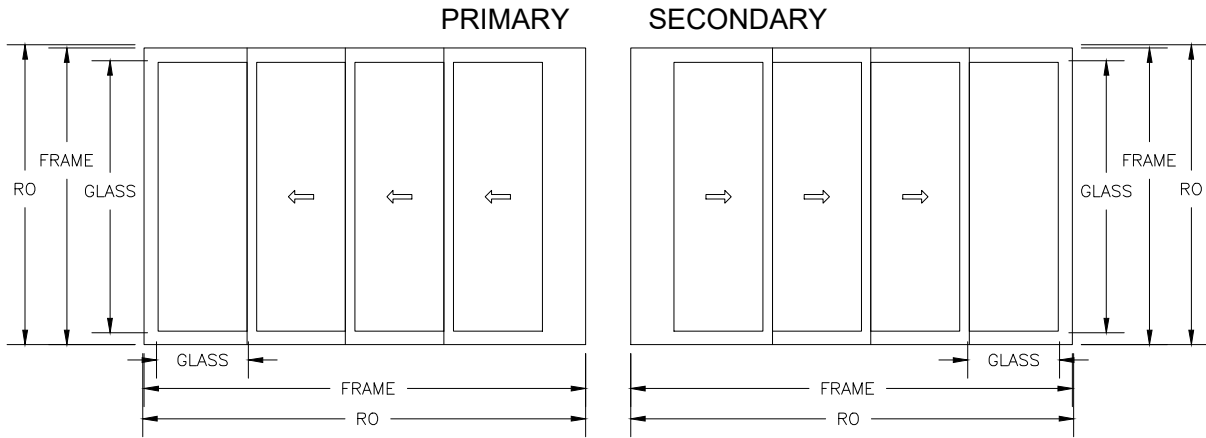

Heights								
Callout Height	Multislide	L&S	Standard Sill		Recessed Sill		Recessed Drain Sill	
	Glass	Glass	Frame	RO	Frame	RO	Frame	RO
8-0	90 5/8	90 13/16	98 15/16	99 15/16	99 1/8	101 1/8	99 5/16	101 5/16
9-0	102 5/8	102 13/16	110 15/16	111 15/16	111 1/8	113 1/8	111 5/16	113 5/16
10-0	114 5/8	114 13/16	122 15/16	123 15/16	123 1/8	125 1/8	123 5/16	125 5/16
11-0	126 5/8	126 13/16	134 15/16	135 15/16	135 1/8	137 1/8	135 5/16	137 5/16
12-0	138 5/8	138 13/16	146 15/16	147 15/16	147 1/8	149 1/8	147 5/16	149 5/16


Stacking Primary Widths - 4 Panels					
Callout Width		Standard		Inverted	
	Glass	Frame	RO	Frame	RO
3-0	30 5/8	147 3/16	147 11/16	138 5/16	127 1/16
4-0	42 5/8	195 3/16	195 11/16	186 5/16	175 1/16
5-0	54 5/8	243 3/16	243 11/16	234 5/16	223 1/16
6-0	66 5/8	291 3/16	291 11/16	282 5/16	271 1/16

NOTE: Add 1/2" to the Frame Width and RO if the Secondary Panel is on this side.

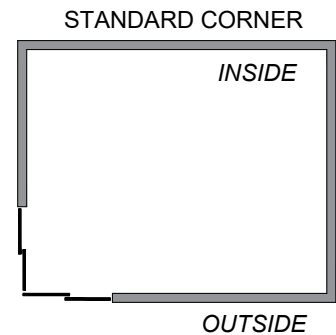

Stacking Secondary Widths - 4 Panels					
Callout Width		Standard		Inverted	
	Glass	Frame	RO	Frame	RO
3-0	30 5/8	147 11/16	148 3/16	138 7/8	127 5/8
4-0	42 5/8	195 11/16	196 3/16	186 7/8	175 5/8
5-0	54 5/8	243 11/16	244 3/16	234 7/8	223 5/8
6-0	66 5/8	291 11/16	292 3/16	282 7/8	271 5/8

NOTE: Subtract 1/2" from the Frame Width and RO if the Primary Panel is on this side.

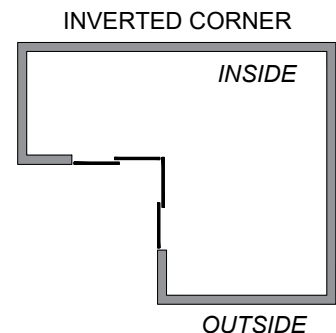




# Pinnacle Select

## CORNER STACKING DOOR

### ELEVATIONS

SCALE: 3/16" = 1'-0"

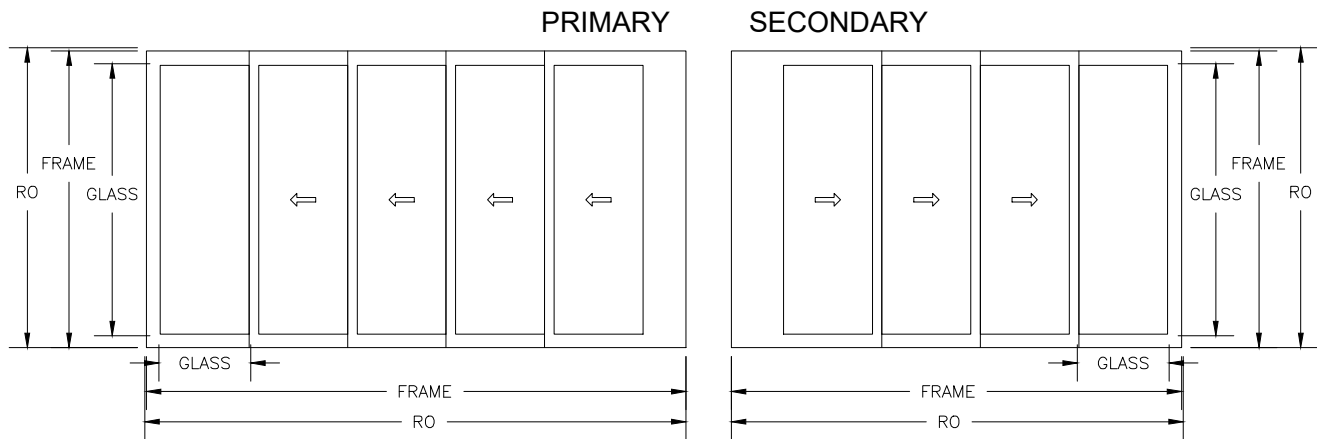

### Heights


Callout Height	Multislide	L&S	Standard Sill		Recessed Sill		Recessed Drain Sill	
	Glass	Glass	Frame	RO	Frame	RO	Frame	RO
8-0	90 5/8	90 13/16	98 15/16	99 15/16	99 1/8	101 1/8	99 5/16	101 5/16
9-0	102 5/8	102 13/16	110 15/16	111 15/16	111 1/8	113 1/8	111 5/16	113 5/16
10-0	114 5/8	114 13/16	122 15/16	123 15/16	123 1/8	125 1/8	123 5/16	125 5/16
11-0	126 5/8	126 13/16	134 15/16	135 15/16	135 1/8	137 1/8	135 5/16	137 5/16
12-0	138 5/8	138 13/16	146 15/16	147 15/16	147 1/8	149 1/8	147 5/16	149 5/16

### Stacking Primary Widths - 5 Panels


Callout Width	Glass	Standard		Inverted	
		Frame	RO	Frame	RO
3-0	30 5/8	180	180 1/2	171 1/8	159 7/8
4-0	42 5/8	240	240 1/2	231 1/8	219 7/8
5-0	54 5/8	300	300 1/2	291 1/8	279 7/8
6-0	66 5/8	360	360 1/2	351 1/8	339 7/8

NOTE: Add 1/2" to the Frame Width and RO if the Secondary Panel is on this side.

### STANDARD CORNER

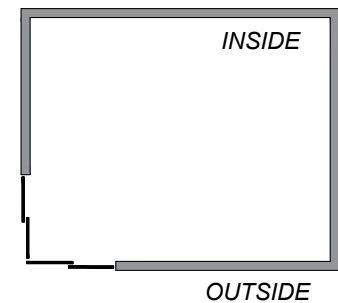

### INVERTED CORNER

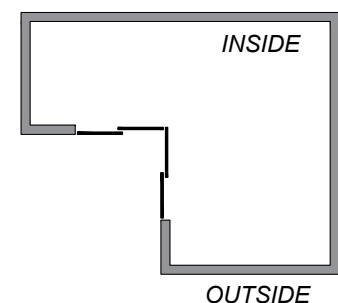

### Stacking Secondary Widths - 4 Panels

Callout Width	Glass	Standard		Inverted	
		Frame	RO	Frame	RO
3-0	30 5/8	150 5/8	151 1/8	138 7/8	124 11/16
4-0	42 5/8	198 5/8	199 1/8	186 7/8	172 11/16
5-0	54 5/8	246 5/8	247 1/8	234 7/8	220 11/16
6-0	66 5/8	294 5/8	295 1/8	282 7/8	268 11/16


NOTE: Subtract 1/2" from the Frame Width and RO if the Primary Panel is on this side.

# Pinnacle Select

## CORNER STACKING DOOR

### ELEVATIONS


SCALE: 3/16" = 1'-0"

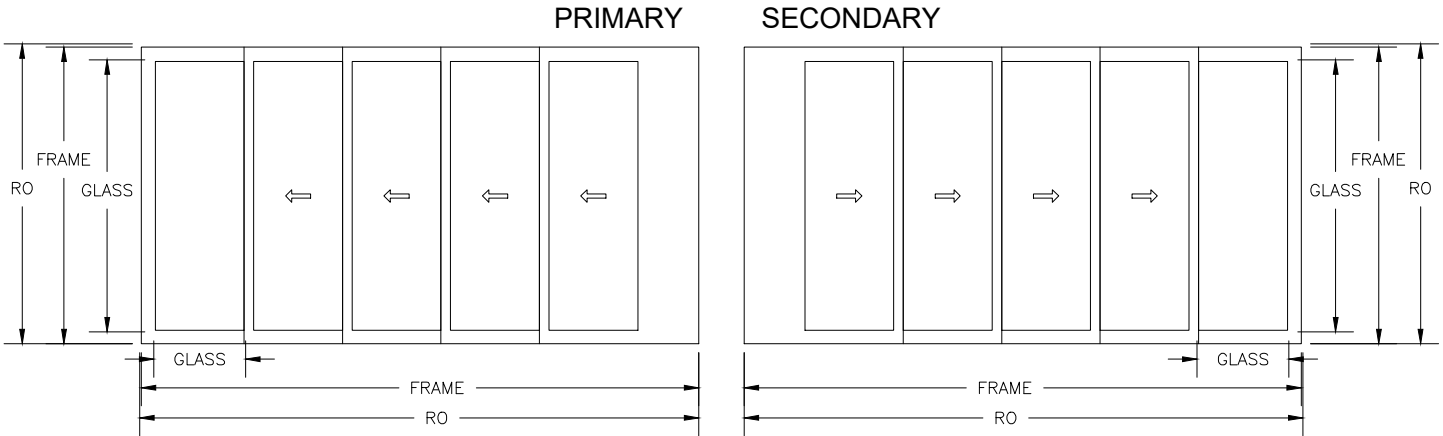

Heights								
Callout Height	Multislide	L&S	Standard Sill		Recessed Sill		Recessed Drain Sill	
	Glass	Glass	Frame	RO	Frame	RO	Frame	RO
8-0	90 5/8	90 13/16	98 15/16	99 15/16	99 1/8	101 1/8	99 5/16	101 5/16
9-0	102 5/8	102 13/16	110 15/16	111 15/16	111 1/8	113 1/8	111 5/16	113 5/16
10-0	114 5/8	114 13/16	122 15/16	123 15/16	123 1/8	125 1/8	123 5/16	125 5/16
11-0	126 5/8	126 13/16	134 15/16	135 15/16	135 1/8	137 1/8	135 5/16	137 5/16
12-0	138 5/8	138 13/16	146 15/16	147 15/16	147 1/8	149 1/8	147 5/16	149 5/16


Stacking Primary Widths - 5 Panels					
Callout Width	Glass	Standard		Inverted	
		Frame	RO	Frame	RO
3-0	30 5/8	182 15/16	183 7/16	171 1/8	156 15/16
4-0	42 5/8	242 15/16	243 7/16	231 1/8	216 15/16
5-0	54 5/8	302 15/16	303 7/16	291 1/8	276 15/16
6-0	66 5/8	362 15/16	363 7/16	351 1/8	336 15/16

NOTE: Add 1/2" to the Frame Width and RO if the Secondary Panel is on this side.

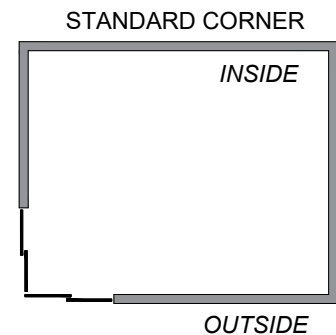

Stacking Secondary Widths - 5 Panels					
Callout Width	Glass	Standard		Inverted	
		Frame	RO	Frame	RO
3-0	30 5/8	183 7/16	183 15/16	171 11/16	157 1/2
4-0	42 5/8	243 7/16	243 15/16	231 11/16	217 1/2
5-0	54 5/8	303 7/16	303 15/16	291 11/16	277 1/2
6-0	66 5/8	363 7/16	363 15/16	351 11/16	337 1/2

NOTE: Subtract 1/2" from the Frame Width and RO if the Primary Panel is on this side.

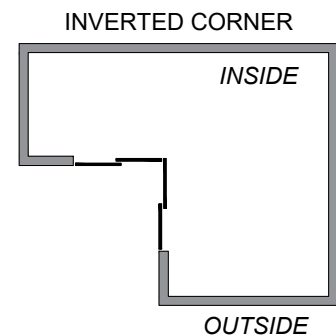


# Pinnacle Select

## CORNER POCKET DOOR

### ELEVATIONS


SCALE: 3/16" = 1'-0"

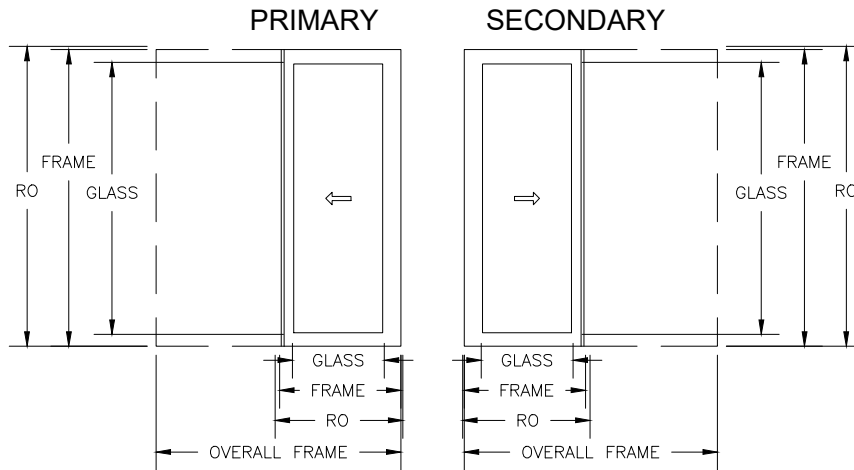

Heights								
Callout Height	Multislide	L&S	Standard Sill		Recessed Sill		Recessed Drain Sill	
	Glass	Glass	Frame	RO	Frame	RO	Frame	RO
8-0	90 5/8	90 13/16	98 15/16	99 15/16	99 1/8	101 1/8	99 5/16	101 5/16
9-0	102 5/8	102 13/16	110 15/16	111 15/16	111 1/8	113 1/8	111 5/16	113 5/16
10-0	114 5/8	114 13/16	122 15/16	123 15/16	123 1/8	125 1/8	123 5/16	125 5/16
11-0	126 5/8	126 13/16	134 15/16	135 15/16	135 1/8	137 1/8	135 5/16	137 5/16
12-0	138 5/8	138 13/16	146 15/16	147 15/16	147 1/8	149 1/8	147 5/16	149 5/16


Pocket Primary Widths - 1 Panels							
Callout Width	Glass	Standard			Inverted		
		Frame	RO	Overall Frame	Frame	RO	Overall Frame
3-0	30 5/8	38 3/8	39 15/16	81 1/8	38 3/8	35 15/16	81 1/8
4-0	42 5/8	50 3/8	51 15/16	105 1/8	50 3/8	47 15/16	105 1/8
5-0	54 5/8	62 3/8	63 15/16	129 1/8	62 3/8	59 15/16	129 1/8
6-0	66 5/8	74 3/8	75 15/16	153 1/8	74 3/8	71 15/16	153 1/8

NOTE: Add 1/2" to the Frame Width and RO if the Secondary Panel is on this side.  
Add 3-1/4" to the Overall Frame Width if the Secondary Panel is on this side.

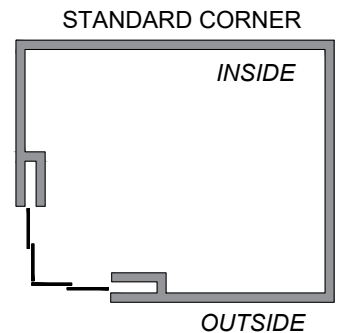

Pocket Secondary Widths - 1 Panels							
Callout Width	Glass	Standard			Inverted		
		Frame	RO	Overall Frame	Frame	RO	Overall Frame
3-0	30 5/8	38 15/16	40 1/2	84 3/8	38 15/16	36 1/2	84 3/8
4-0	42 5/8	50 15/16	52 1/2	108 3/8	50 15/16	48 1/2	108 3/8
5-0	54 5/8	62 15/16	64 1/2	132 3/8	62 15/16	60 1/2	132 3/8
6-0	66 5/8	74 15/16	76 1/2	156 3/8	74 15/16	72 1/2	156 3/8

NOTE: Subtract 1/2" from the Frame Width and RO if the Primary Panel is on this side.  
Subtract 3-1/4" from the Overall Frame Width if the Primary Panel is on this side.

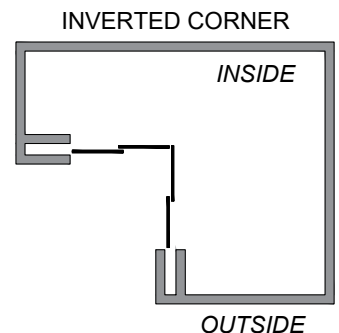


# Pinnacle Select

## CORNER POCKET DOOR

### ELEVATIONS

SCALE: 3/16" = 1'-0"

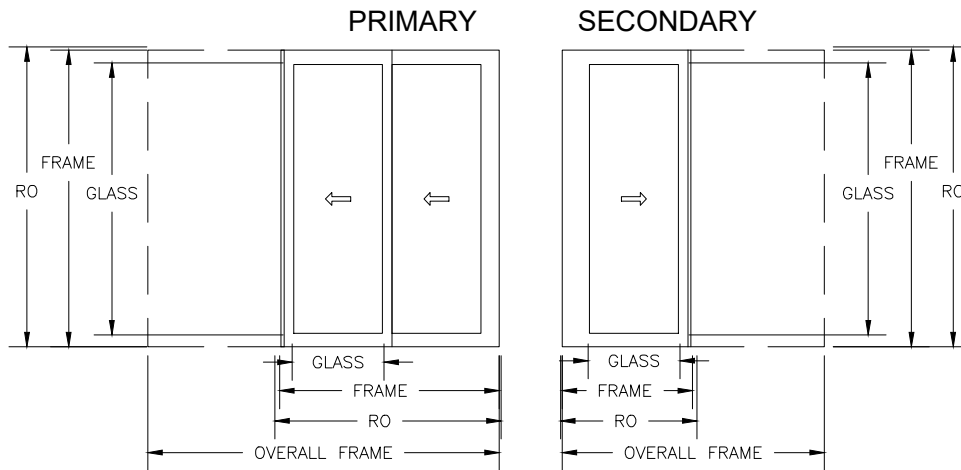

#### Heights


Callout Height	Multislide	L&S	Standard Sill		Recessed Sill		Recessed Drain Sill	
	Glass	Glass	Frame	RO	Frame	RO	Frame	RO
8-0	90 5/8	90 13/16	98 15/16	99 15/16	99 1/8	101 1/8	99 5/16	101 5/16
9-0	102 5/8	102 13/16	110 15/16	111 15/16	111 1/8	113 1/8	111 5/16	113 5/16
10-0	114 5/8	114 13/16	122 15/16	123 15/16	123 1/8	125 1/8	123 5/16	125 5/16
11-0	126 5/8	126 13/16	134 15/16	135 15/16	135 1/8	137 1/8	135 5/16	137 5/16
12-0	138 5/8	138 13/16	146 15/16	147 15/16	147 1/8	149 1/8	147 5/16	149 5/16

#### Pocket Primary Widths - 2 Panels

Callout Width	Glass	Standard			Inverted		
		Frame	RO	Overall Frame	Frame	RO	Overall Frame
3-0	30 5/8	71 3/16	72 3/4	113 15/16	71 3/16	68 3/4	113 15/16
4-0	42 5/8	95 3/16	96 3/4	149 15/16	95 3/16	92 3/4	149 15/16
5-0	54 5/8	119 3/16	120 3/4	185 15/16	119 3/16	116 3/4	185 15/16
6-0	66 5/8	143 3/16	144 3/4	221 15/16	143 3/16	140 3/4	221 15/16

NOTE: Add 1/2" to the Frame Width and RO if the Secondary Panel is on this side.  
Add 3-1/4" to the Overall Frame Width if the Secondary Panel is on this side.

#### STANDARD CORNER

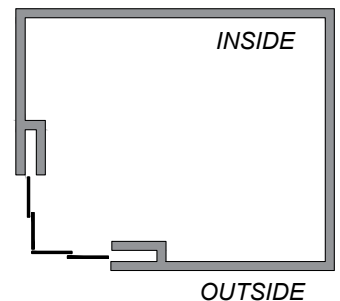


#### Pocket Secondary Widths - 1 Panels

Callout Width	Glass	Standard			Inverted		
		Frame	RO	Overall Frame	Frame	RO	Overall Frame
3-0	30 5/8	41 7/8	43 7/16	87 5/16	38 15/16	33 9/16	84 3/8
4-0	42 5/8	53 7/8	55 7/16	111 5/16	50 15/16	45 9/16	108 3/8
5-0	54 5/8	65 7/8	67 7/16	135 5/16	62 15/16	57 9/16	132 3/8
6-0	66 5/8	77 7/8	79 7/16	159 5/16	74 15/16	69 9/16	156 3/8

NOTE: Subtract 1/2" from the Frame Width and RO if the Primary Panel is on this side.  
Subtract 3-1/4" from the Overall Frame Width if the Primary Panel is on this side.

#### INVERTED CORNER

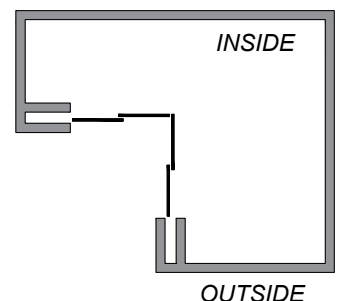


# Pinnacle Select

## CORNER POCKET DOOR

### ELEVATIONS


SCALE: 3/16" = 1'-0"

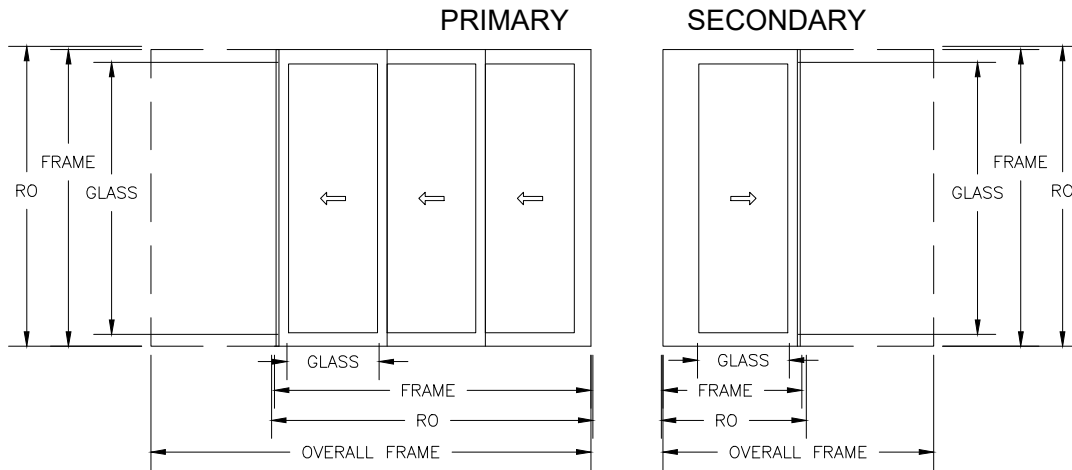

Heights								
Callout Height	Multislide	L&S	Standard Sill		Recessed Sill		Recessed Drain Sill	
	Glass	Glass	Frame	RO	Frame	RO	Frame	RO
8-0	90 5/8	90 13/16	98 15/16	99 15/16	99 1/8	101 1/8	99 5/16	101 5/16
9-0	102 5/8	102 13/16	110 15/16	111 15/16	111 1/8	113 1/8	111 5/16	113 5/16
10-0	114 5/8	114 13/16	122 15/16	123 15/16	123 1/8	125 1/8	123 5/16	125 5/16
11-0	126 5/8	126 13/16	134 15/16	135 15/16	135 1/8	137 1/8	135 5/16	137 5/16
12-0	138 5/8	138 13/16	146 15/16	147 15/16	147 1/8	149 1/8	147 5/16	149 5/16


Pocket Primary Widths - 3 Panels							
Callout Width	Glass	Standard			Inverted		
		Frame	RO	Overall Frame	Frame	RO	Overall Frame
3-0	30 5/8	104	105 9/16	146 3/4	104	101 9/16	146 3/4
4-0	42 5/8	140	141 9/16	194 3/4	140	137 9/16	194 3/4
5-0	54 5/8	176	177 9/16	242 3/4	176	173 9/16	242 3/4
6-0	66 5/8	212	213 9/16	290 3/4	212	209 9/16	290 3/4

NOTE: Add 1/2" to the Frame Width and RO if the Secondary Panel is on this side.  
Add 3-1/4" to the Overall Frame Width if the Secondary Panel is on this side.

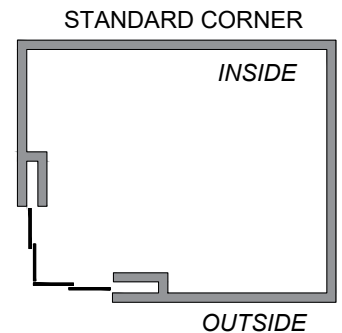

Pocket Secondary Widths - 1 Panels							
Callout Width	Glass	Standard			Inverted		
		Frame	RO	Overall Frame	Frame	RO	Overall Frame
3-0	30 5/8	44 13/16	46 3/8	90 1/4	38 15/16	30 5/8	84 3/8
4-0	42 5/8	56 13/16	58 3/8	114 1/4	50 15/16	42 5/8	108 3/8
5-0	54 5/8	68 13/16	70 3/8	138 1/4	62 15/16	54 5/8	132 3/8
6-0	66 5/8	80 13/16	82 3/8	162 1/4	74 15/16	66 5/8	156 3/8

NOTE: Subtract 1/2" from the Frame Width and RO if the Primary Panel is on this side.  
Subtract 3-1/4" from the Overall Frame Width if the Primary Panel is on this side.

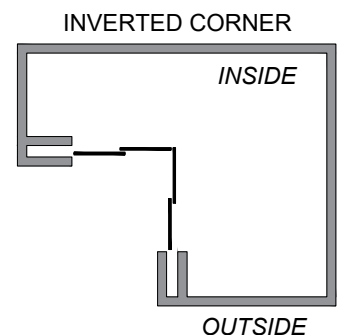


# Pinnacle Select

## CORNER POCKET DOOR

### ELEVATIONS

SCALE: 3/16" = 1'-0"

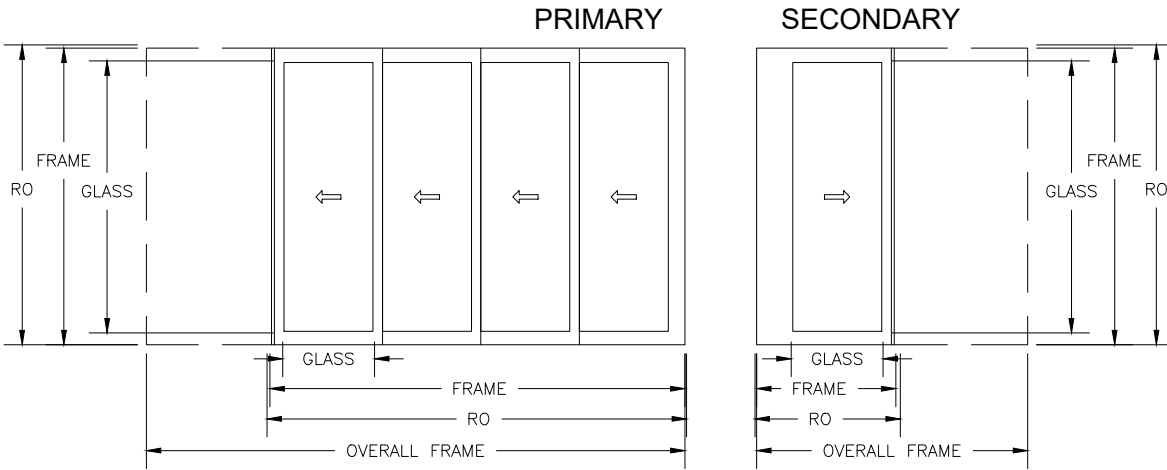

### Heights


Callout Height	Multislide	L&S	Standard Sill		Recessed Sill		Recessed Drain Sill	
	Glass	Glass	Frame	RO	Frame	RO	Frame	RO
8-0	90 5/8	90 13/16	98 15/16	99 15/16	99 1/8	101 1/8	99 5/16	101 5/16
9-0	102 5/8	102 13/16	110 15/16	111 15/16	111 1/8	113 1/8	111 5/16	113 5/16
10-0	114 5/8	114 13/16	122 15/16	123 15/16	123 1/8	125 1/8	123 5/16	125 5/16
11-0	126 5/8	126 13/16	134 15/16	135 15/16	135 1/8	137 1/8	135 5/16	137 5/16
12-0	138 5/8	138 13/16	146 15/16	147 15/16	147 1/8	149 1/8	147 5/16	149 5/16

### Pocket Primary Widths - 4 Panels

Callout Width	Standard				Inverted		
	Glass	Frame	RO	Overall Frame	Frame	RO	Overall Frame
3-0	30 5/8	136 13/16	138 3/8	179 9/16	136 13/16	134 3/8	179 9/16
4-0	42 5/8	184 13/16	186 3/8	239 9/16	184 13/16	182 3/8	239 9/16
5-0	54 5/8	232 13/16	234 3/8	299 9/16	232 13/16	230 3/8	299 9/16
6-0	66 5/8	280 13/16	282 3/8	359 9/16	280 13/16	278 3/8	359 9/16

NOTE: Add 1/2" to the Frame Width and RO if the Secondary Panel is on this side.  
Add 3-1/4" to the Overall Frame Width if the Secondary Panel is on this side.

### STANDARD CORNER

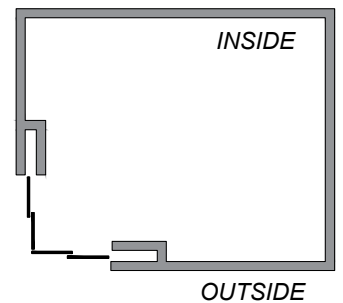


### Pocket Secondary Widths - 1 Panels

Callout Width	Standard				Inverted		
	Glass	Frame	RO	Overall Frame	Frame	RO	Overall Frame
3-0	30 5/8	47 3/4	49 5/16	93 3/16	38 15/16	27 11/16	84 3/8
4-0	42 5/8	59 3/4	61 5/16	117 3/16	50 15/16	39 11/16	108 3/8
5-0	54 5/8	71 3/4	73 5/16	141 3/16	62 15/16	51 11/16	132 3/8
6-0	66 5/8	83 3/4	85 5/16	165 3/16	74 15/16	63 11/16	156 3/8

NOTE: Subtract 1/2" from the Frame Width and RO if the Primary Panel is on this side.  
Subtract 3-1/4" from the Overall Frame Width if the Primary Panel is on this side.

### INVERTED CORNER

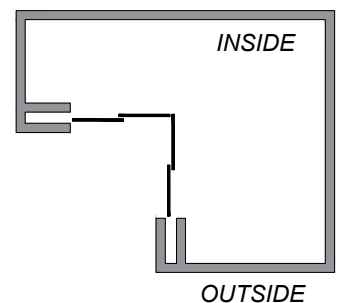


# Pinnacle Select

## CORNER POCKET DOOR

### ELEVATIONS


SCALE: 3/16" = 1'-0"

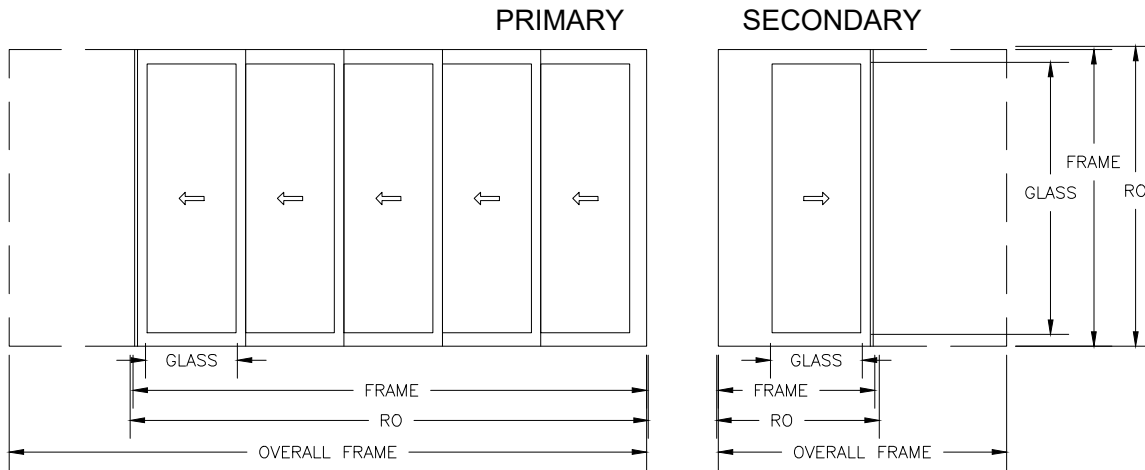

Heights								
Callout Height	Multislide	L&S	Standard Sill		Recessed Sill		Recessed Drain Sill	
	Glass	Glass	Frame	RO	Frame	RO	Frame	RO
8-0	90 5/8	90 13/16	98 15/16	99 15/16	99 1/8	101 1/8	99 5/16	101 5/16
9-0	102 5/8	102 13/16	110 15/16	111 15/16	111 1/8	113 1/8	111 5/16	113 5/16
10-0	114 5/8	114 13/16	122 15/16	123 15/16	123 1/8	125 1/8	123 5/16	125 5/16
11-0	126 5/8	126 13/16	134 15/16	135 15/16	135 1/8	137 1/8	135 5/16	137 5/16
12-0	138 5/8	138 13/16	146 15/16	147 15/16	147 1/8	149 1/8	147 5/16	149 5/16


Pocket Primary Widths - 5 Panels							
Callout Width	Glass	Standard			Inverted		
		Frame	RO	Overall Frame	Frame	RO	Overall Frame
3-0	30 5/8	169 5/8	171 3/16	212 3/8	169 5/8	167 3/16	212 3/8
4-0	42 5/8	229 5/8	231 3/16	284 3/8	229 5/8	227 3/16	284 3/8
5-0	54 5/8	289 5/8	291 3/16	356 3/8	289 5/8	287 3/16	356 3/8
6-0	66 5/8	349 5/8	351 3/16	428 3/8	349 5/8	347 3/16	428 3/8

NOTE: Add 1/2" to the Frame Width and RO if the Secondary Panel is on this side.  
Add 3-1/4" to the Overall Frame Width if the Secondary Panel is on this side.

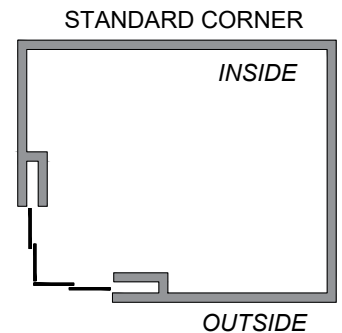

Pocket Secondary Widths - 1 Panels							
Callout Width	Glass	Standard			Inverted		
		Frame	RO	Overall Frame	Frame	RO	Overall Frame
3-0	30 5/8	50 11/16	52 1/4	96 1/8	38 15/16	24 3/4	84 3/8
4-0	42 5/8	62 11/16	64 1/4	120 1/8	50 15/16	36 3/4	108 3/8
5-0	54 5/8	74 11/16	76 1/4	144 1/8	62 15/16	48 3/4	132 3/8
6-0	66 5/8	86 11/16	88 1/4	168 1/8	74 15/16	60 3/4	156 3/8

NOTE: Subtract 1/2" from the Frame Width and RO if the Primary Panel is on this side.  
Subtract 3-1/4" from the Overall Frame Width if the Primary Panel is on this side.

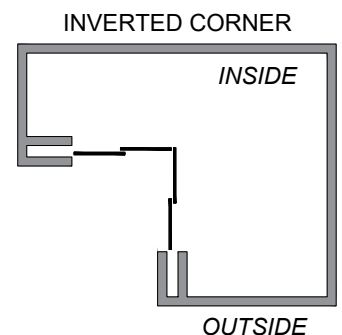


# Pinnacle Select

## CORNER POCKET DOOR

### ELEVATIONS

SCALE: 3/16" = 1'-0"

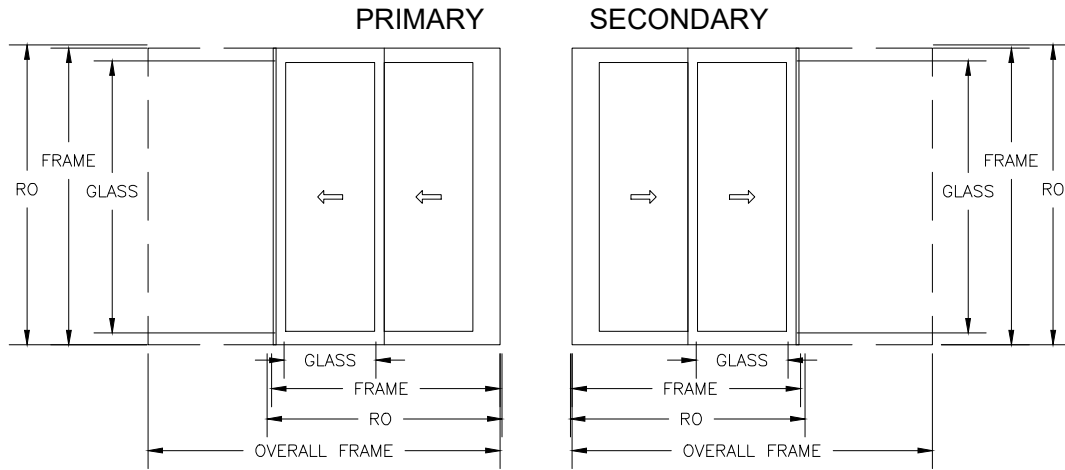

### Heights


Callout Height	Multislide	L&S	Standard Sill		Recessed Sill		Recessed Drain Sill	
	Glass	Glass	Frame	RO	Frame	RO	Frame	RO
8-0	90 5/8	90 13/16	98 15/16	99 15/16	99 1/8	101 1/8	99 5/16	101 5/16
9-0	102 5/8	102 13/16	110 15/16	111 15/16	111 1/8	113 1/8	111 5/16	113 5/16
10-0	114 5/8	114 13/16	122 15/16	123 15/16	123 1/8	125 1/8	123 5/16	125 5/16
11-0	126 5/8	126 13/16	134 15/16	135 15/16	135 1/8	137 1/8	135 5/16	137 5/16
12-0	138 5/8	138 13/16	146 15/16	147 15/16	147 1/8	149 1/8	147 5/16	149 5/16

### Pocket Primary Widths - 2 Panels

Callout Width	Glass	Standard			Inverted		
		Frame	RO	Overall Frame	Frame	RO	Overall Frame
3-0	30 5/8	74 1/8	75 11/16	116 7/8	71 3/16	65 13/16	113 15/16
4-0	42 5/8	98 1/8	99 11/16	152 7/8	95 3/16	89 13/16	149 15/16
5-0	54 5/8	122 1/8	123 11/16	188 7/8	119 3/16	113 13/16	185 15/16
6-0	66 5/8	146 1/8	147 11/16	224 7/8	143 3/16	137 13/16	221 15/16

NOTE: Add 1/2" to the Frame Width and RO if the Secondary Panel is on this side.  
Add 3-1/4" to the Overall Frame Width if the Secondary Panel is on this side.

### STANDARD CORNER

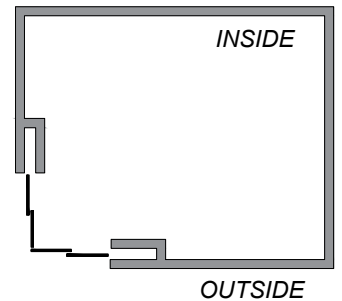


### Pocket Secondary Widths - 2 Panels

Callout Width	Glass	Standard			Inverted		
		Frame	RO	Overall Frame	Frame	RO	Overall Frame
3-0	30 5/8	74 11/16	76 1/4	120 1/8	71 3/4	66 3/8	117 3/16
4-0	42 5/8	98 11/16	100 1/4	156 1/8	95 3/4	90 3/8	153 3/16
5-0	54 5/8	122 11/16	124 1/4	192 1/8	119 3/4	114 3/8	189 3/16
6-0	66 5/8	146 11/16	148 1/4	228 1/8	143 3/4	138 3/8	225 3/16

NOTE: Subtract 1/2" from the Frame Width and RO if the Primary Panel is on this side.  
Subtract 3-1/4" from the Overall Frame Width if the Primary Panel is on this side.

### INVERTED CORNER

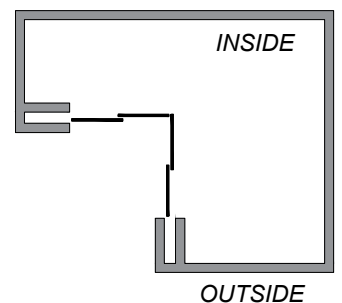




# Pinnacle Select

## CORNER POCKET DOOR

### ELEVATIONS

SCALE: 3/16" = 1'-0"

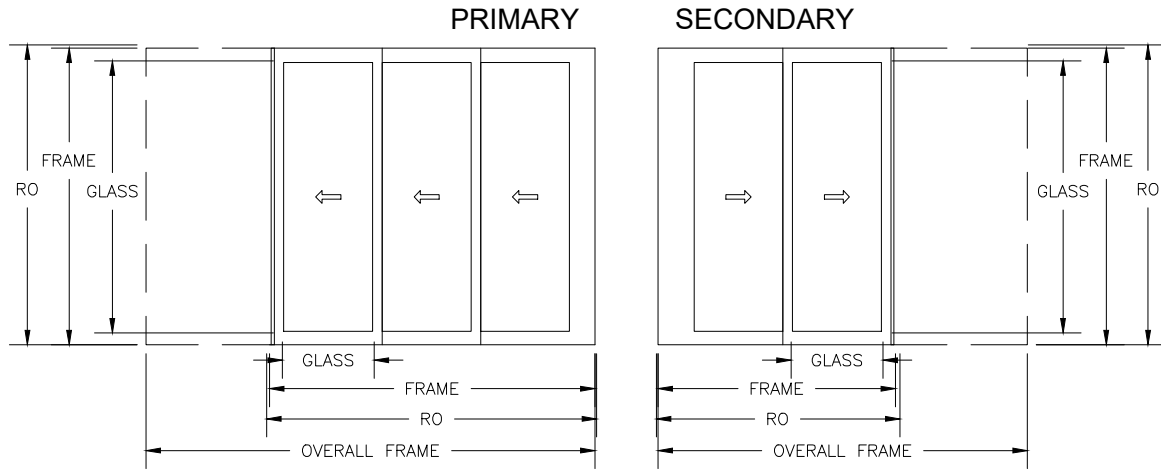

### Heights


Callout Height	Multislide	L&S	Standard Sill		Recessed Sill		Recessed Drain Sill	
	Glass	Glass	Frame	RO	Frame	RO	Frame	RO
8-0	90 5/8	90 13/16	98 15/16	99 15/16	99 1/8	101 1/8	99 5/16	101 5/16
9-0	102 5/8	102 13/16	110 15/16	111 15/16	111 1/8	113 1/8	111 5/16	113 5/16
10-0	114 5/8	114 13/16	122 15/16	123 15/16	123 1/8	125 1/8	123 5/16	125 5/16
11-0	126 5/8	126 13/16	134 15/16	135 15/16	135 1/8	137 1/8	135 5/16	137 5/16
12-0	138 5/8	138 13/16	146 15/16	147 15/16	147 1/8	149 1/8	147 5/16	149 5/16

### Pocket Primary Widths - 3 Panels

Callout Width	Standard				Inverted		
	Glass	Frame	RO	Overall Frame	Frame	RO	Overall Frame
3-0	30 5/8	106 15/16	108 1/2	149 11/16	104	98 5/8	146 3/4
4-0	42 5/8	142 15/16	144 1/2	197 11/16	140	134 5/8	194 3/4
5-0	54 5/8	178 15/16	180 1/2	245 11/16	176	170 5/8	242 3/4
6-0	66 5/8	214 15/16	216 1/2	293 11/16	212	206 5/8	290 3/4

NOTE: Add 1/2" to the Frame Width and RO if the Secondary Panel is on this side.  
Add 3-1/4" to the Overall Frame Width if the Secondary Panel is on this side.

### STANDARD CORNER

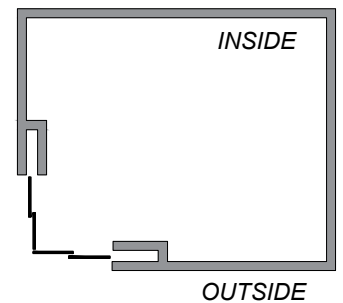


### Pocket Secondary Widths - 2 Panels

Callout Width	Standard				Inverted		
	Glass	Frame	RO	Overall Frame	Frame	RO	Overall Frame
3-0	30 5/8	77 5/8	79 3/16	123 1/16	71 3/4	63 7/16	117 3/16
4-0	42 5/8	101 5/8	103 3/16	159 1/16	95 3/4	87 7/16	153 3/16
5-0	54 5/8	125 5/8	127 3/16	195 1/16	119 3/4	111 7/16	189 3/16
6-0	66 5/8	149 5/8	151 3/16	231 1/16	143 3/4	135 7/16	225 3/16

NOTE: Subtract 1/2" from the Frame Width and RO if the Primary Panel is on this side.  
Subtract 3-1/4" from the Overall Frame Width if the Primary Panel is on this side.

### INVERTED CORNER

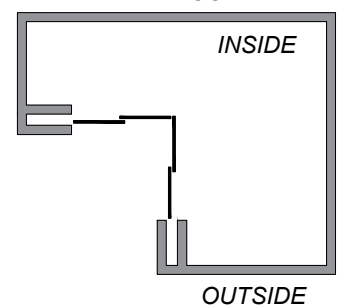


# Pinnacle Select

## CORNER POCKET DOOR

### ELEVATIONS

SCALE: 3/16" = 1'-0"

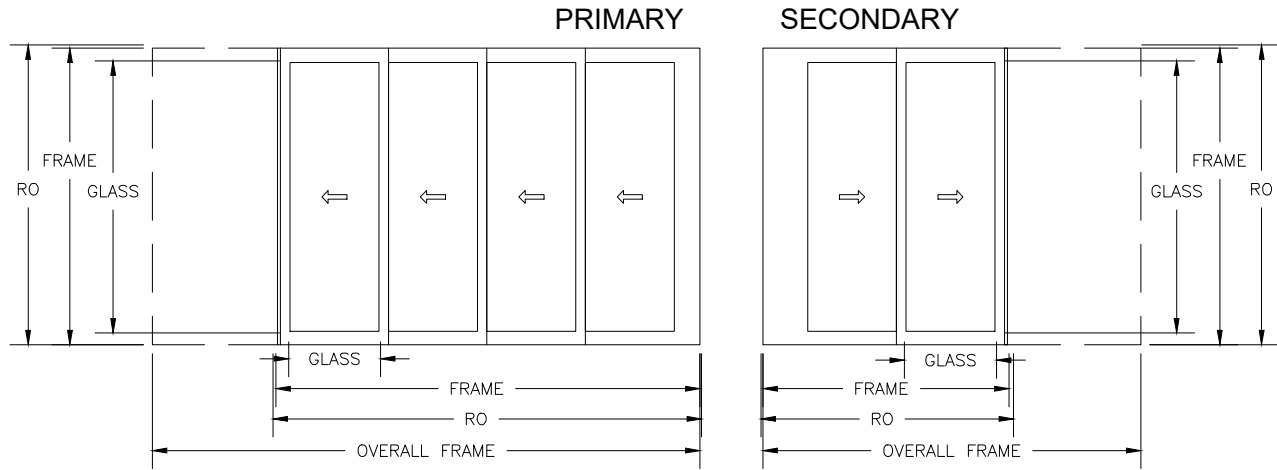

### Heights


Callout Height	Multislide	L&S	Standard Sill		Recessed Sill		Recessed Drain Sill	
	Glass	Glass	Frame	RO	Frame	RO	Frame	RO
8-0	90 5/8	90 13/16	98 15/16	99 15/16	99 1/8	101 1/8	99 5/16	101 5/16
9-0	102 5/8	102 13/16	110 15/16	111 15/16	111 1/8	113 1/8	111 5/16	113 5/16
10-0	114 5/8	114 13/16	122 15/16	123 15/16	123 1/8	125 1/8	123 5/16	125 5/16
11-0	126 5/8	126 13/16	134 15/16	135 15/16	135 1/8	137 1/8	135 5/16	137 5/16
12-0	138 5/8	138 13/16	146 15/16	147 15/16	147 1/8	149 1/8	147 5/16	149 5/16

### Pocket Primary Widths - 4 Panels

Callout Width	Standard				Inverted		
	Glass	Frame	RO	Overall Frame	Frame	RO	Overall Frame
3-0	30 5/8	139 3/4	141 5/16	182 1/2	136 13/16	131 7/16	179 9/16
4-0	42 5/8	187 3/4	189 5/16	242 1/2	184 13/16	179 7/16	239 9/16
5-0	54 5/8	235 3/4	237 5/16	302 1/2	232 13/16	227 7/16	299 9/16
6-0	66 5/8	283 3/4	285 5/16	362 1/2	280 13/16	275 7/16	359 9/16

NOTE: Add 1/2" to the Frame Width and RO if the Secondary Panel is on this side.  
Add 3-1/4" to the Overall Frame Width if the Secondary Panel is on this side.

### STANDARD CORNER

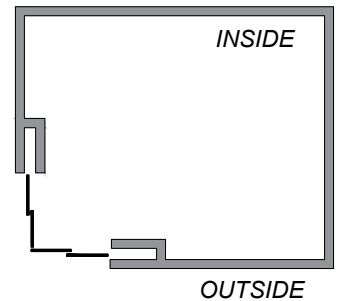


### Pocket Secondary Widths - 2 Panels

Callout Width	Standard				Inverted		
	Glass	Frame	RO	Overall Frame	Frame	RO	Overall Frame
3-0	30 5/8	80 9/16	82 1/8	126	71 3/4	60 1/2	117 3/16
4-0	42 5/8	104 9/16	106 1/8	162	95 3/4	84 1/2	153 3/16
5-0	54 5/8	128 9/16	130 1/8	198	119 3/4	108 1/2	189 3/16
6-0	66 5/8	152 9/16	154 1/8	234	143 3/4	132 1/2	225 3/16

NOTE: Subtract 1/2" from the Frame Width and RO if the Primary Panel is on this side.  
Subtract 3-1/4" from the Overall Frame Width if the Primary Panel is on this side.

### INVERTED CORNER

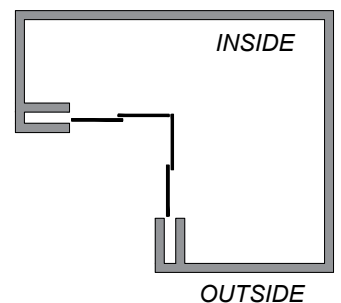

# Pinnacle Select



## CORNER POCKET DOOR

### ELEVATIONS

SCALE: 3/16" = 1'-0"

PRIMARY

SECONDARY

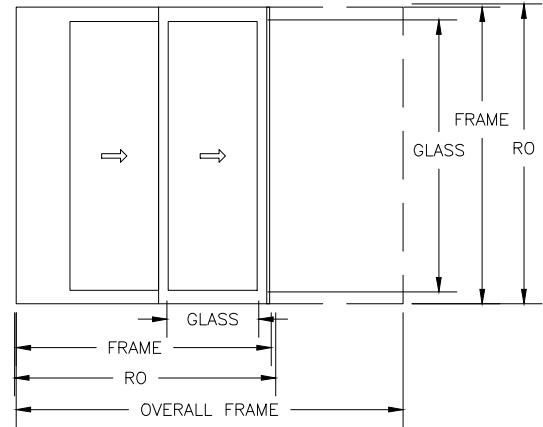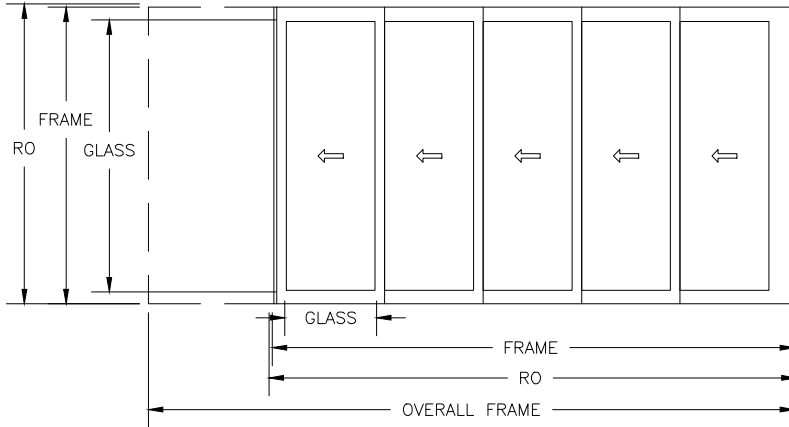

Heights


Callout Height	Multislide	L&S	Standard Sill		Recessed Sill		Recessed Drain Sill	
	Glass	Glass	Frame	RO	Frame	RO	Frame	RO
8-0	90 5/8	90 13/16	98 15/16	99 15/16	99 1/8	101 1/8	99 5/16	101 5/16
9-0	102 5/8	102 13/16	110 15/16	111 15/16	111 1/8	113 1/8	111 5/16	113 5/16
10-0	114 5/8	114 13/16	122 15/16	123 15/16	123 1/8	125 1/8	123 5/16	125 5/16
11-0	126 5/8	126 13/16	134 15/16	135 15/16	135 1/8	137 1/8	135 5/16	137 5/16
12-0	138 5/8	138 13/16	146 15/16	147 15/16	147 1/8	149 1/8	147 5/16	149 5/16

Pocket Primary Widths - 5 Panels

Callout Width	Glass	Standard			Inverted		
		Frame	RO	Overall Frame	Frame	RO	Overall Frame
3-0	30 5/8	172 9/16	174 1/8	215 5/16	169 5/8	164 1/4	212 3/8
4-0	42 5/8	232 9/16	234 1/8	287 5/16	229 5/8	224 1/4	284 3/8
5-0	54 5/8	292 9/16	294 1/8	359 5/16	289 5/8	284 1/4	356 3/8
6-0	66 5/8	352 9/16	354 1/8	431 5/16	349 5/8	344 1/4	428 3/8

NOTE: Add 1/2" to the Frame Width and RO if the Secondary Panel is on this side.  
Add 3-1/4" to the Overall Frame Width if the Secondary Panel is on this side.

STANDARD CORNER

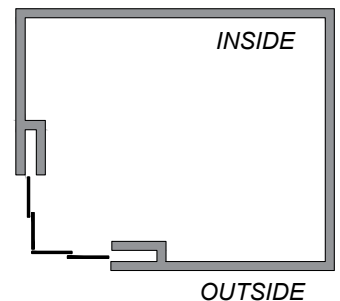


Pocket Secondary Widths - 2 Panels

Callout Width	Glass	Standard			Inverted		
		Frame	RO	Overall Frame	Frame	RO	Overall Frame
3-0	30 5/8	83 1/2	85 1/16	128 15/16	71 3/4	57 9/16	117 3/16
4-0	42 5/8	107 1/2	109 1/16	164 15/16	95 3/4	81 9/16	153 3/16
5-0	54 5/8	131 1/2	133 1/16	200 15/16	119 3/4	105 9/16	189 3/16
6-0	66 5/8	155 1/2	157 1/16	236 15/16	143 3/4	129 9/16	225 3/16

NOTE: Subtract 1/2" from the Frame Width and RO if the Primary Panel is on this side.  
Subtract 3-1/4" from the Overall Frame Width if the Primary Panel is on this side.

INVERTED CORNER

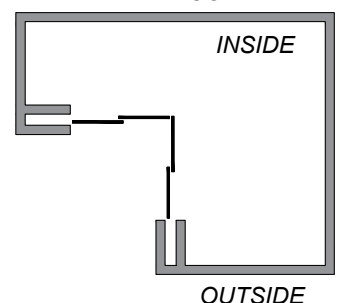


# Pinnacle Select

## CORNER POCKET DOOR

### ELEVATIONS

SCALE: 3/16" = 1'-0"

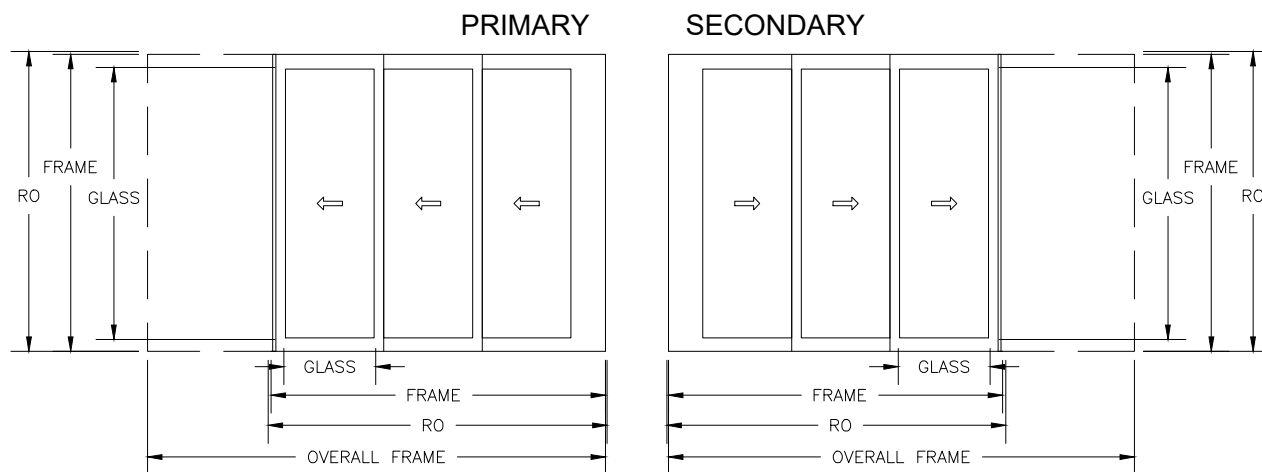


### Heights

Callout Height	Multislide	L&S	Standard Sill		Recessed Sill		Recessed Drain Sill	
	Glass	Glass	Frame	RO	Frame	RO	Frame	RO
8-0	90 5/8	90 13/16	98 15/16	99 15/16	99 1/8	101 1/8	99 5/16	101 5/16
9-0	102 5/8	102 13/16	110 15/16	111 15/16	111 1/8	113 1/8	111 5/16	113 5/16
10-0	114 5/8	114 13/16	122 15/16	123 15/16	123 1/8	125 1/8	123 5/16	125 5/16
11-0	126 5/8	126 13/16	134 15/16	135 15/16	135 1/8	137 1/8	135 5/16	137 5/16
12-0	138 5/8	138 13/16	146 15/16	147 15/16	147 1/8	149 1/8	147 5/16	149 5/16

### Pocket Primary Widths - 3 Panels

Callout Width	Glass	Standard			Inverted		
		Frame	RO	Overall Frame	Frame	RO	Overall Frame
3-0	30 5/8	109 7/8	111 7/16	152 5/8	104	95 11/16	146 3/4
4-0	42 5/8	145 7/8	147 7/16	200 5/8	140	131 11/16	194 3/4
5-0	54 5/8	181 7/8	183 7/16	248 5/8	176	167 11/16	242 3/4
6-0	66 5/8	217 7/8	219 7/16	296 5/8	212	203 11/16	290 3/4


NOTE: Add 1/2" to the Frame Width and RO if the Secondary Panel is on this side.  
Add 3-1/4" to the Overall Frame Width if the Secondary Panel is on this side.

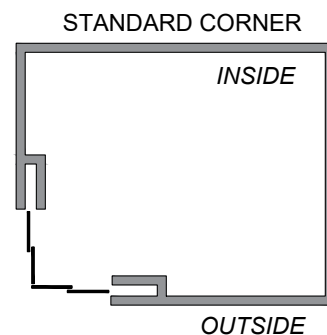

### Pocket Secondary Widths - 3 Panels

Callout Width	Glass	Standard			Inverted		
		Frame	RO	Overall Frame	Frame	RO	Overall Frame
3-0	30 5/8	110 7/16	112	155 7/8	104 9/16	96 1/4	150
4-0	42 5/8	146 7/16	148	203 7/8	140 9/16	132 1/4	198
5-0	54 5/8	182 7/16	184	251 7/8	176 9/16	168 1/4	246
6-0	66 5/8	218 7/16	220	299 7/8	212 9/16	204 1/4	294

NOTE: Subtract 1/2" from the Frame Width and RO if the Primary Panel is on this side.  
Subtract 3-1/4" from the Overall Frame Width if the Primary Panel is on this side.

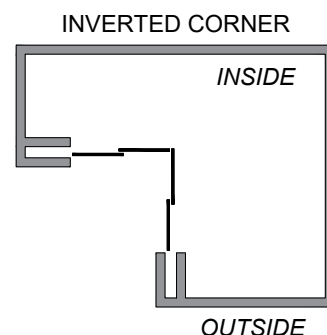


# Pinnacle Select

## CORNER POCKET DOOR

### ELEVATIONS

SCALE: 3/16" = 1'-0"

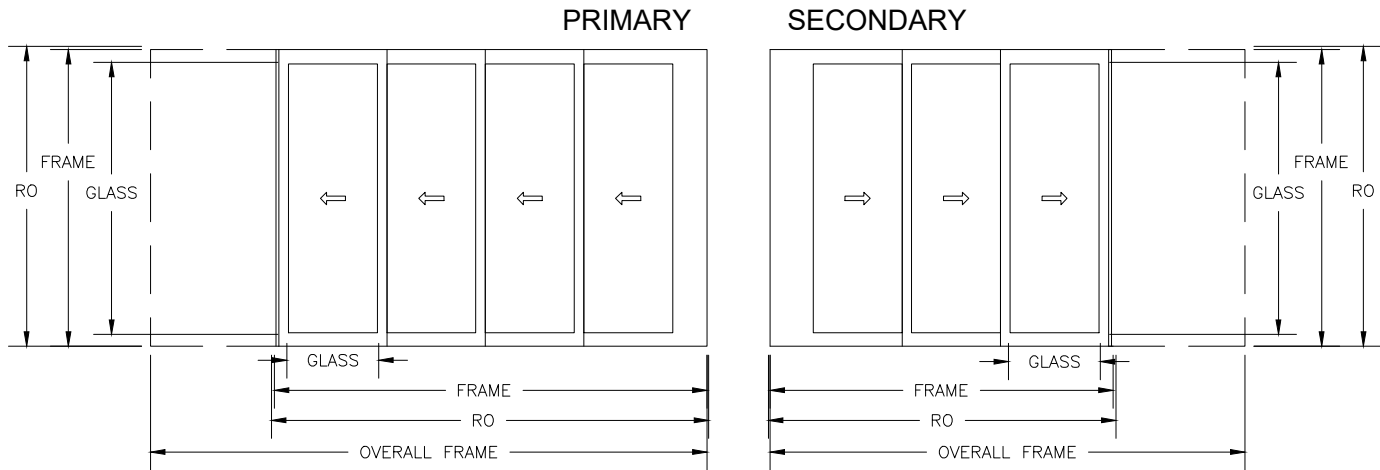

### Heights


Callout Height	Multislide	L&S	Standard Sill		Recessed Sill		Recessed Drain Sill	
	Glass	Glass	Frame	RO	Frame	RO	Frame	RO
8-0	90 5/8	90 13/16	98 15/16	99 15/16	99 1/8	101 1/8	99 5/16	101 5/16
9-0	102 5/8	102 13/16	110 15/16	111 15/16	111 1/8	113 1/8	111 5/16	113 5/16
10-0	114 5/8	114 13/16	122 15/16	123 15/16	123 1/8	125 1/8	123 5/16	125 5/16
11-0	126 5/8	126 13/16	134 15/16	135 15/16	135 1/8	137 1/8	135 5/16	137 5/16
12-0	138 5/8	138 13/16	146 15/16	147 15/16	147 1/8	149 1/8	147 5/16	149 5/16

### Pocket Primary Widths - 4 Panels

Callout Width	Glass	Standard			Inverted		
		Frame	RO	Overall Frame	Frame	RO	Overall Frame
3-0	30 5/8	142 11/16	144 1/4	185 7/16	136 13/16	128 1/2	179 9/16
4-0	42 5/8	190 11/16	192 1/4	245 7/16	184 13/16	176 1/2	239 9/16
5-0	54 5/8	238 11/16	240 1/4	305 7/16	232 13/16	224 1/2	299 9/16
6-0	66 5/8	286 11/16	288 1/4	365 7/16	280 13/16	272 1/2	359 9/16

NOTE: Add 1/2" to the Frame Width and RO if the Secondary Panel is on this side.  
Add 3-1/4" to the Overall Frame Width if the Secondary Panel is on this side.

### STANDARD CORNER

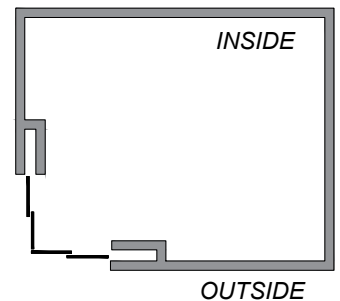


### Pocket Secondary Widths - 3 Panels

Callout Width	Glass	Standard			Inverted		
		Frame	RO	Overall Frame	Frame	RO	Overall Frame
3-0	30 5/8	113 3/8	114 15/16	158 13/16	104 9/16	93 5/16	150
4-0	42 5/8	149 3/8	150 15/16	206 13/16	140 9/16	129 5/16	198
5-0	54 5/8	185 3/8	186 15/16	254 13/16	176 9/16	165 5/16	246
6-0	66 5/8	221 3/8	222 15/16	302 13/16	212 9/16	201 5/16	294

NOTE: Subtract 1/2" from the Frame Width and RO if the Primary Panel is on this side.  
Subtract 3-1/4" from the Overall Frame Width if the Primary Panel is on this side.

### INVERTED CORNER

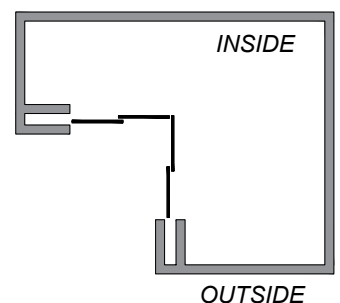


# Pinnacle Select

## CORNER POCKET DOOR

### ELEVATIONS

SCALE: 3/16" = 1'-0"

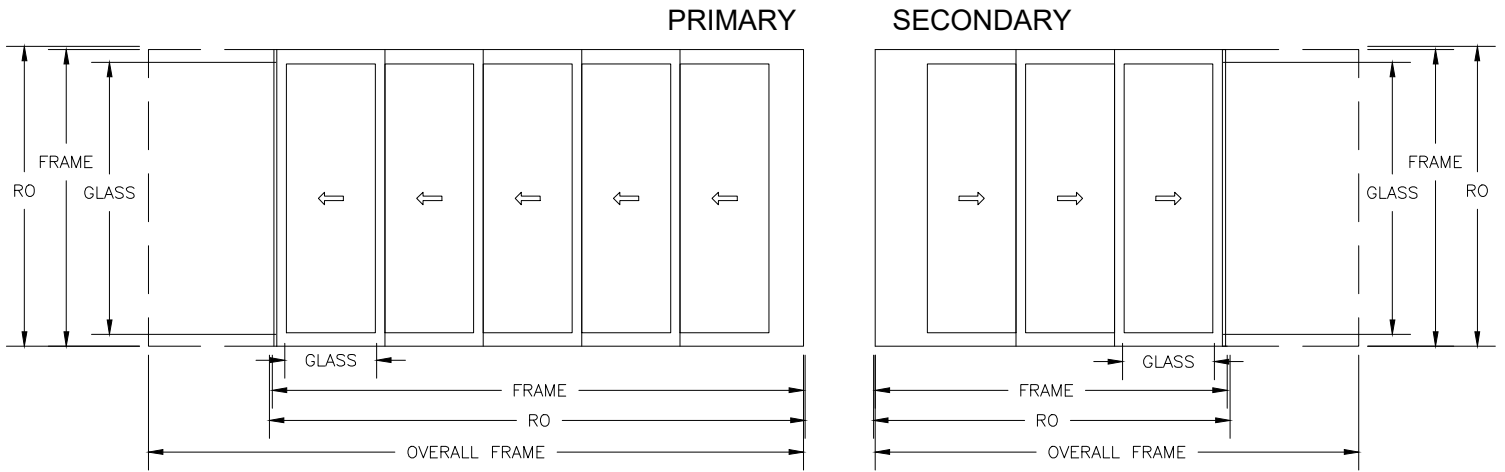

### Heights


Callout Height	Multislide	L&S	Standard Sill		Recessed Sill		Recessed Drain Sill	
	Glass	Glass	Frame	RO	Frame	RO	Frame	RO
8-0	90 5/8	90 13/16	98 15/16	99 15/16	99 1/8	101 1/8	99 5/16	101 5/16
9-0	102 5/8	102 13/16	110 15/16	111 15/16	111 1/8	113 1/8	111 5/16	113 5/16
10-0	114 5/8	114 13/16	122 15/16	123 15/16	123 1/8	125 1/8	123 5/16	125 5/16
11-0	126 5/8	126 13/16	134 15/16	135 15/16	135 1/8	137 1/8	135 5/16	137 5/16
12-0	138 5/8	138 13/16	146 15/16	147 15/16	147 1/8	149 1/8	147 5/16	149 5/16

### Pocket Primary Widths - 5 Panels

Callout Width	Glass	Standard			Inverted		
		Frame	RO	Overall Frame	Frame	RO	Overall Frame
3-0	30 5/8	178 7/16	180	221 3/16	169 5/8	158 3/8	212 3/8
4-0	42 5/8	238 7/16	240	293 3/16	229 5/8	218 3/8	284 3/8
5-0	54 5/8	298 7/16	300	365 3/16	289 5/8	278 3/8	356 3/8
6-0	66 5/8	358 7/16	360	437 3/16	349 5/8	338 3/8	428 3/8

NOTE: Add 1/2" to the Frame Width and RO if the Secondary Panel is on this side.  
Add 3-1/4" to the Overall Frame Width if the Secondary Panel is on this side.

### STANDARD CORNER

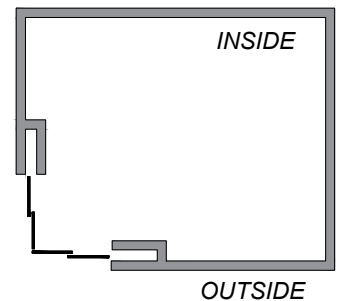


### Pocket Secondary Widths - 3 Panels

Callout Width	Glass	Standard			Inverted		
		Frame	RO	Overall Frame	Frame	RO	Overall Frame
3-0	30 5/8	116 5/16	117 7/8	161 3/4	104 9/16	90 3/8	150
4-0	42 5/8	152 5/16	153 7/8	209 3/4	140 9/16	126 3/8	198
5-0	54 5/8	188 5/16	189 7/8	257 3/4	176 9/16	162 3/8	246
6-0	66 5/8	224 5/16	225 7/8	305 3/4	212 9/16	198 3/8	294

NOTE: Subtract 1/2" from the Frame Width and RO if the Primary Panel is on this side.  
Subtract 3-1/4" from the Overall Frame Width if the Primary Panel is on this side.

### INVERTED CORNER

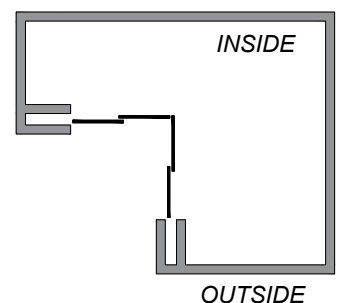


# Pinnacle Select

## CORNER POCKET DOOR

### ELEVATIONS

SCALE: 3/16" = 1'-0"

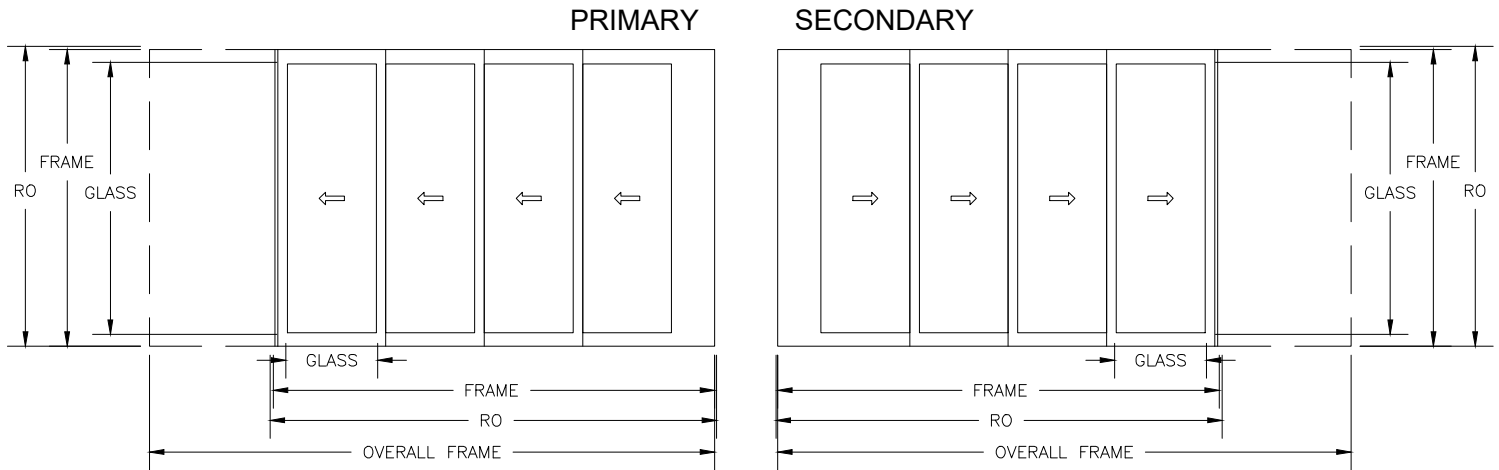


#### Heights

Callout Height	Multislide	L&S	Standard Sill		Recessed Sill		Recessed Drain Sill	
	Glass	Glass	Frame	RO	Frame	RO	Frame	RO
8-0	90 5/8	90 13/16	98 15/16	99 15/16	99 1/8	101 1/8	99 5/16	101 5/16
9-0	102 5/8	102 13/16	110 15/16	111 15/16	111 1/8	113 1/8	111 5/16	113 5/16
10-0	114 5/8	114 13/16	122 15/16	123 15/16	123 1/8	125 1/8	123 5/16	125 5/16
11-0	126 5/8	126 13/16	134 15/16	135 15/16	135 1/8	137 1/8	135 5/16	137 5/16
12-0	138 5/8	138 13/16	146 15/16	147 15/16	147 1/8	149 1/8	147 5/16	149 5/16

#### Pocket Primary Widths - 4 Panels

Callout Width	Glass	Standard			Inverted		
		Frame	RO	Overall Frame	Frame	RO	Overall Frame
3-0	30 5/8	145 5/8	147 3/16	188 3/8	136 13/16	125 9/16	179 9/16
4-0	42 5/8	193 5/8	195 3/16	248 3/8	184 13/16	173 9/16	239 9/16
5-0	54 5/8	241 5/8	243 3/16	308 3/8	232 13/16	221 9/16	299 9/16
6-0	66 5/8	289 5/8	291 3/16	368 3/8	280 13/16	269 9/16	359 9/16


NOTE: Add 1/2" to the Frame Width and RO if the Secondary Panel is on this side.  
Add 3-1/4" to the Overall Frame Width if the Secondary Panel is on this side.

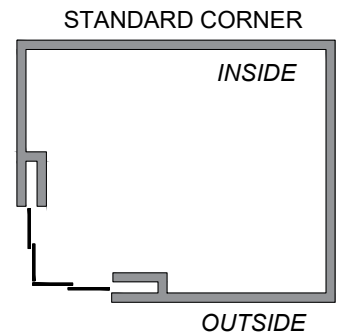

#### Pocket Secondary Widths - 4 Panels

Callout Width	Glass	Standard			Inverted		
		Frame	RO	Overall Frame	Frame	RO	Overall Frame
3-0	30 5/8	146 3/16	147 3/4	191 5/8	137 3/8	126 1/8	182 13/16
4-0	42 5/8	194 3/16	195 3/4	251 5/8	185 3/8	174 1/8	242 13/16
5-0	54 5/8	242 3/16	243 3/4	311 5/8	233 3/8	222 1/8	302 13/16
6-0	66 5/8	290 3/16	291 3/4	371 5/8	281 3/8	270 1/8	362 13/16

NOTE: Subtract 1/2" from the Frame Width and RO if the Primary Panel is on this side.  
Subtract 3-1/4" from the Overall Frame Width if the Primary Panel is on this side.

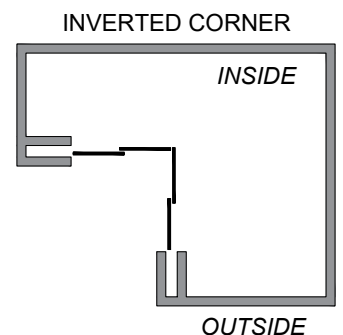

# Pinnacle Select


## CORNER POCKET DOOR

### ELEVATIONS

SCALE: 3/16" = 1'-0"

PRIMARY

SECONDARY

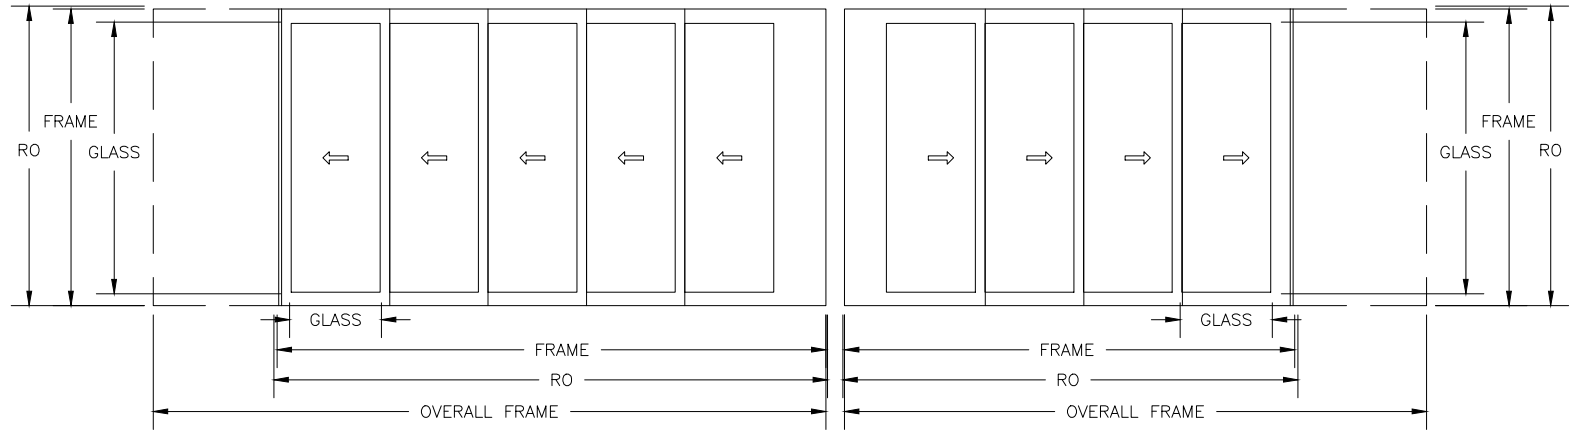

#### Heights


Callout Height	Multislide	L&S	Standard Sill		Recessed Sill		Recessed Drain Sill	
	Glass	Glass	Frame	RO	Frame	RO	Frame	RO
8-0	90 5/8	90 13/16	98 15/16	99 15/16	99 1/8	101 1/8	99 5/16	101 5/16
9-0	102 5/8	102 13/16	110 15/16	111 15/16	111 1/8	113 1/8	111 5/16	113 5/16
10-0	114 5/8	114 13/16	122 15/16	123 15/16	123 1/8	125 1/8	123 5/16	125 5/16
11-0	126 5/8	126 13/16	134 15/16	135 15/16	135 1/8	137 1/8	135 5/16	137 5/16
12-0	138 5/8	138 13/16	146 15/16	147 15/16	147 1/8	149 1/8	147 5/16	149 5/16

#### Pocket Primary Widths - 5 Panels

Callout Width	Glass	Standard			Inverted		
		Frame	RO	Overall Frame	Frame	RO	Overall Frame
3-0	30 5/8	178 7/16	180	221 3/16	169 5/8	158 3/8	212 3/8
4-0	42 5/8	238 7/16	240	293 3/16	229 5/8	218 3/8	284 3/8
5-0	54 5/8	298 7/16	300	365 3/16	289 5/8	278 3/8	356 3/8
6-0	66 5/8	358 7/16	360	437 3/16	349 5/8	338 3/8	428 3/8

NOTE: Add 1/2" to the Frame Width and RO if the Secondary Panel is on this side.  
Add 3-1/4" to the Overall Frame Width if the Secondary Panel is on this side.

#### STANDARD CORNER

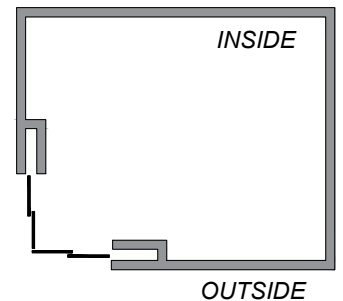


#### Pocket Secondary Widths - 4 Panels

Callout Width	Glass	Standard			Inverted		
		Frame	RO	Overall Frame	Frame	RO	Overall Frame
3-0	30 5/8	149 1/8	150 11/16	194 9/16	137 3/8	123 3/16	182 13/16
4-0	42 5/8	197 1/8	198 11/16	254 9/16	185 3/8	171 3/16	242 13/16
5-0	54 5/8	245 1/8	246 11/16	314 9/16	233 3/8	219 3/16	302 13/16
6-0	66 5/8	293 1/8	294 11/16	374 9/16	281 3/8	267 3/16	362 13/16

NOTE: Subtract 1/2" from the Frame Width and RO if the Primary Panel is on this side.  
Subtract 3-1/4" from the Overall Frame Width if the Primary Panel is on this side.

#### INVERTED CORNER

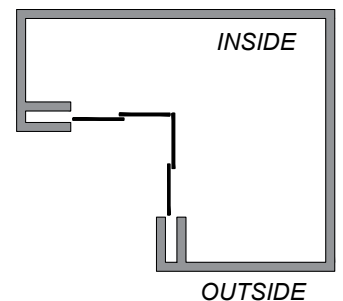




# Pinnacle Select

## CORNER POCKET DOOR

### ELEVATIONS

SCALE: 3/16" = 1'-0"

PRIMARY SECONDARY

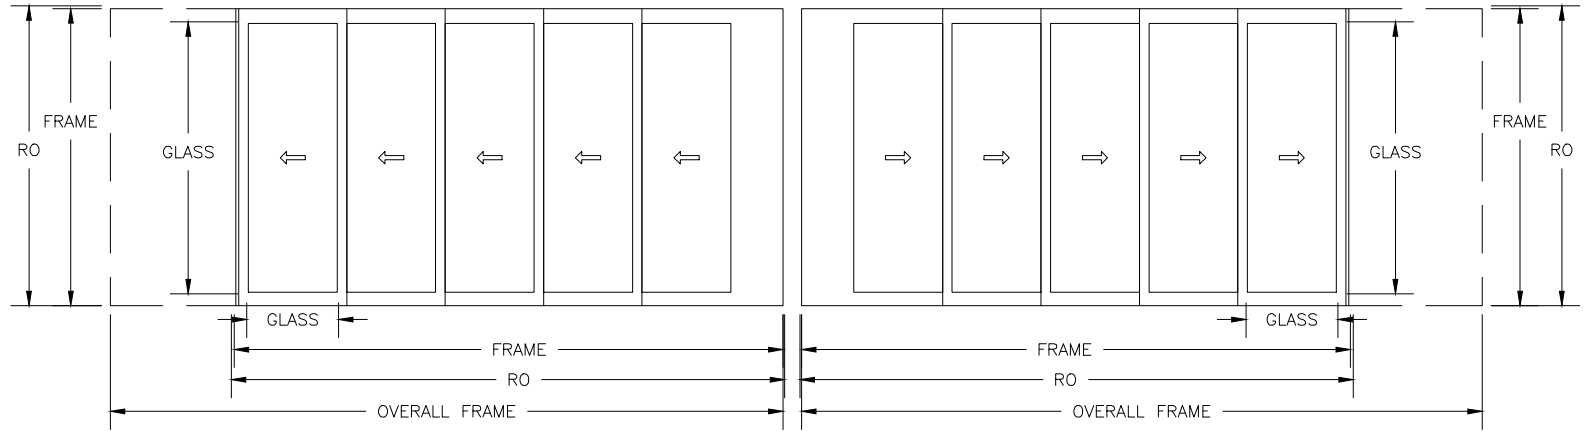

### Heights


Callout Height	Multislide	L&S	Standard Sill		Recessed Sill		Recessed Drain Sill	
	Glass	Glass	Frame	RO	Frame	RO	Frame	RO
8-0	90 5/8	90 13/16	98 15/16	99 15/16	99 1/8	101 1/8	99 5/16	101 5/16
9-0	102 5/8	102 13/16	110 15/16	111 15/16	111 1/8	113 1/8	111 5/16	113 5/16
10-0	114 5/8	114 13/16	122 15/16	123 15/16	123 1/8	125 1/8	123 5/16	125 5/16
11-0	126 5/8	126 13/16	134 15/16	135 15/16	135 1/8	137 1/8	135 5/16	137 5/16
12-0	138 5/8	138 13/16	146 15/16	147 15/16	147 1/8	149 1/8	147 5/16	149 5/16

### Pocket Primary Widths - 5 Panels

Callout Width	Glass	Standard			Inverted		
		Frame	RO	Overall Frame	Frame	RO	Overall Frame
3-0	30 5/8	181 3/8	182 15/16	224 1/8	169 5/8	155 7/16	212 3/8
4-0	42 5/8	241 3/8	242 15/16	296 1/8	229 5/8	215 7/16	284 3/8
5-0	54 5/8	301 3/8	302 15/16	368 1/8	289 5/8	275 7/16	356 3/8
6-0	66 5/8	361 3/8	362 15/16	440 1/8	349 5/8	335 7/16	428 3/8

NOTE: Add 1/2" to the Frame Width and RO if the Secondary Panel is on this side.  
Add 3-1/4" to the Overall Frame Width if the Secondary Panel is on this side.

### STANDARD CORNER

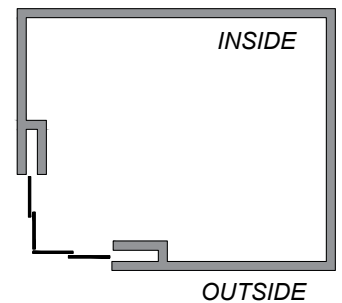

### Pocket Secondary Widths - 5 Panels

Callout Width	Glass	Standard			Inverted		
		Frame	RO	Overall Frame	Frame	RO	Overall Frame
3-0	30 5/8	181 15/16	183 1/2	227 3/8	170 3/16	156	215 5/8
4-0	42 5/8	241 15/16	243 1/2	299 3/8	230 3/16	216	287 5/8
5-0	54 5/8	301 15/16	303 1/2	371 3/8	290 3/16	276	359 5/8
6-0	66 5/8	361 15/16	363 1/2	443 3/8	350 3/16	336	431 5/8

NOTE: Subtract 1/2" from the Frame Width and RO if the Primary Panel is on this side.  
Subtract 3-1/4" from the Overall Frame Width if the Primary Panel is on this side.

### INVERTED CORNER

