


Pinnacle Impact Series


CLAD PATIO DOOR - FRENCH SLIDER

SECTION DETAILS


SCALE: 3" = 1'-0"

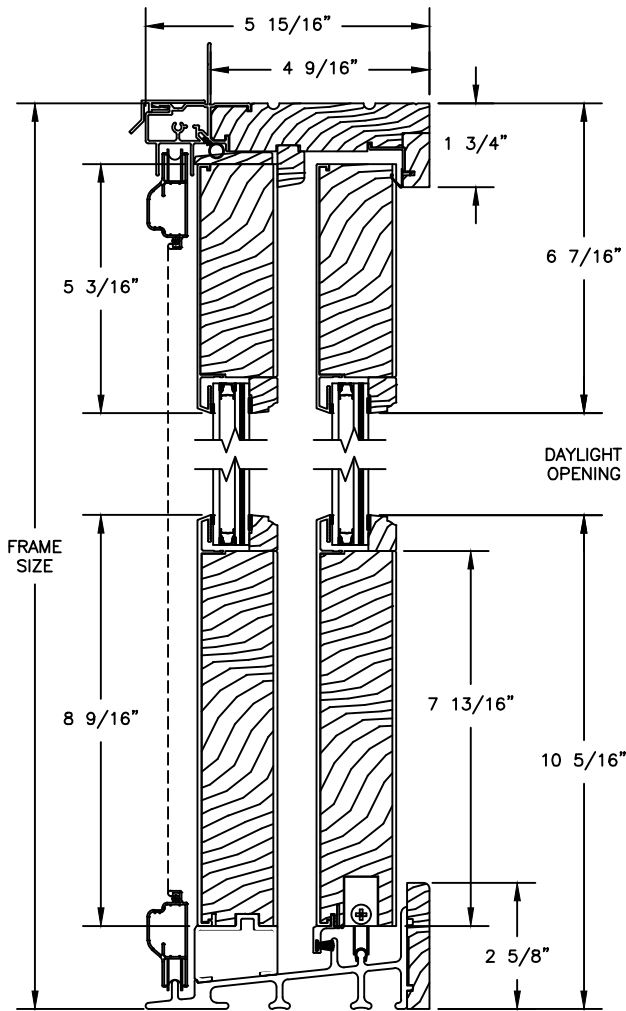

OPERATING HEAD JAMB & SILL

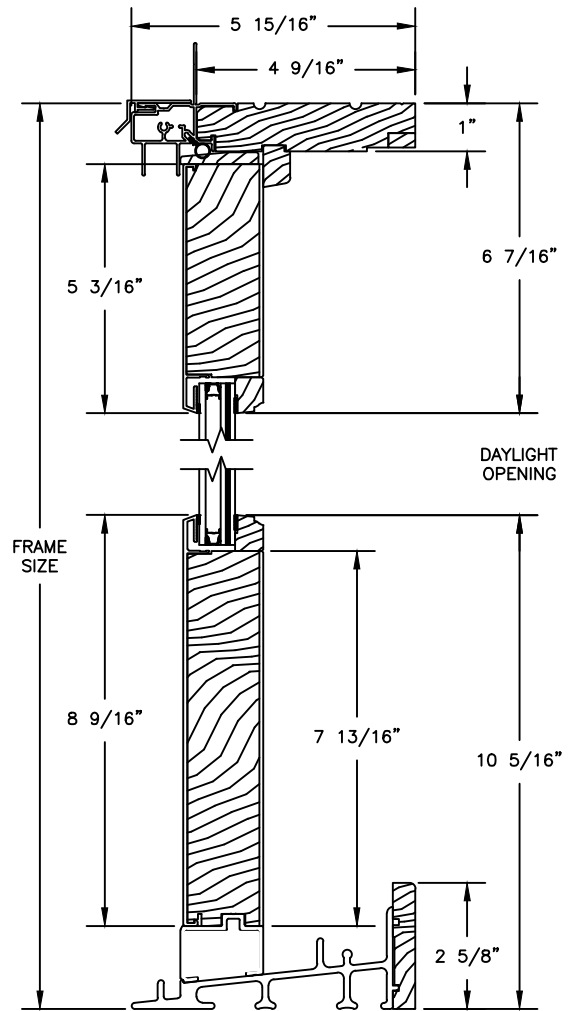

STATIONARY HEAD JAMB & SILL

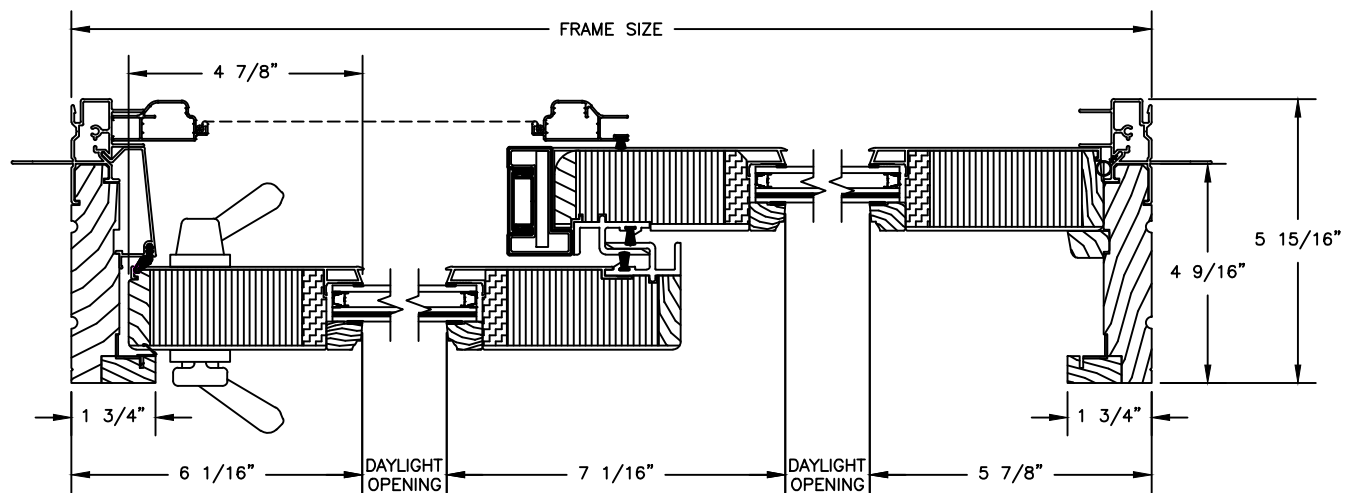


JAMBS

Pinnacle Impact Series


CLAD SLIDING PATIO DOOR

SECTION DETAILS : CASING OPTIONS


SCALE: 3" = 1'-0"

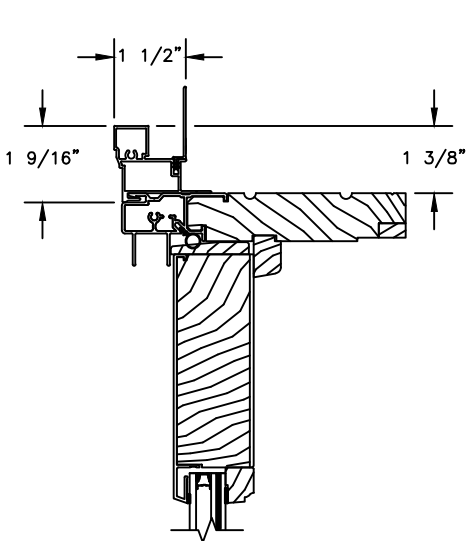


HEAD JAMB WITH
CLAD 180 BRICKMOULD CASING

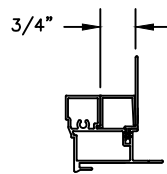


CLAD BRICKMOULD CASING
WITH OPTIONAL J-CHANNEL COVER

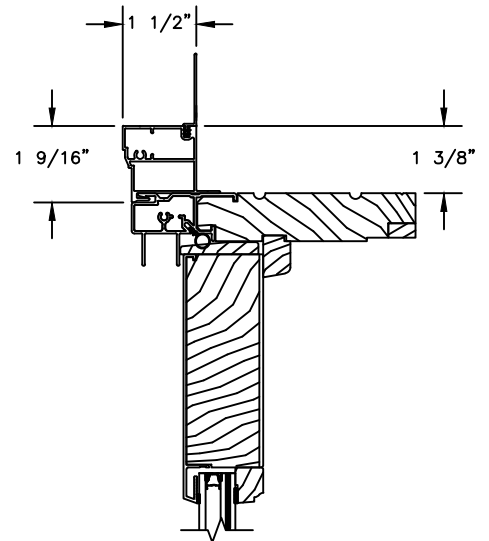

HEAD JAMB WITH
CLAD SQUARE BRICKMOULD CASING

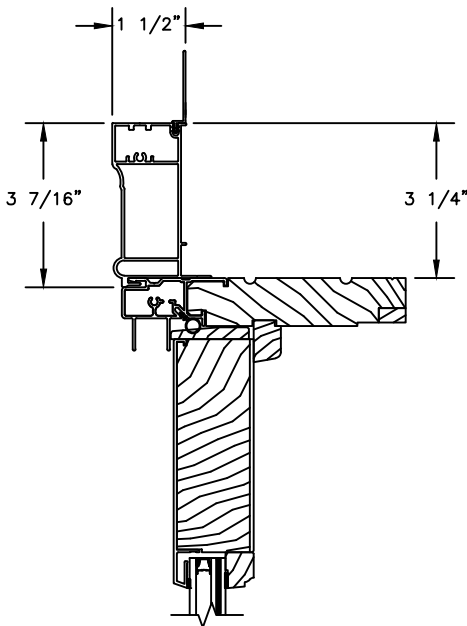

HEAD JAMB WITH
CLAD WILLIAMSBURG CASING

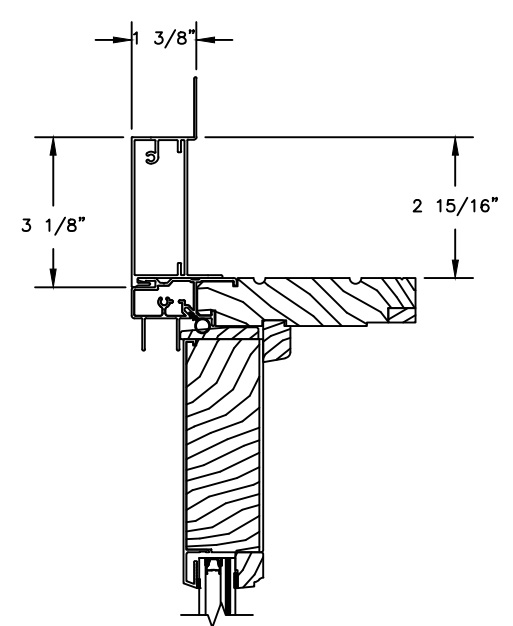

HEAD JAMB WITH
CLAD 3 1/2" FLAT CASING




Pinnacle Impact Series

CLAD PATIO DOOR - FRENCH SLIDER

SECTION DETAILS : GLASS STOP & DIVIDED LITE OPTIONS
 SCALE: 3" = 1'-0"

AVAILABLE STYLES

-  - PUTTY
-  - OGEE
-  - CONTEMPORARY

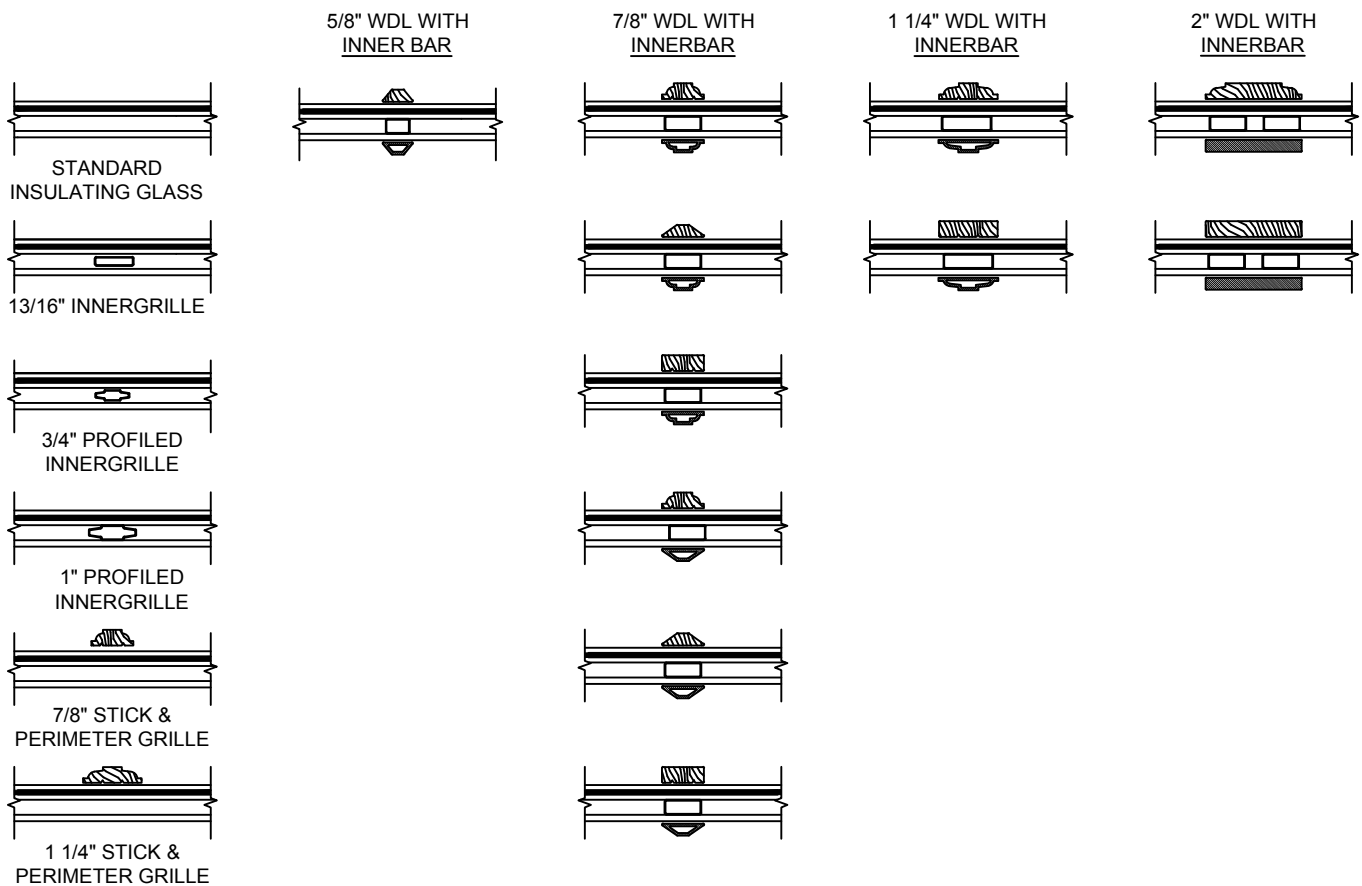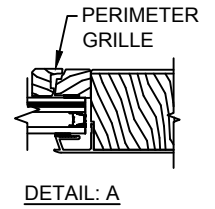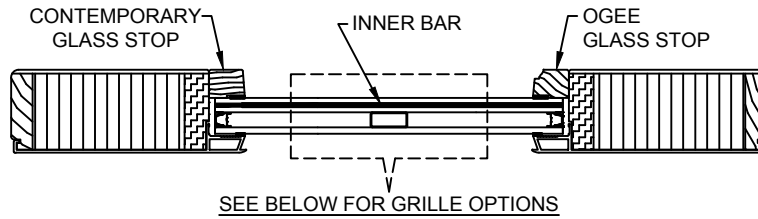

NOTE:


* ALL WDL OPTIONS CAN BE ORDERED WITH OR WITHOUT INNER BAR

* PERIMETER GRILLES ONLY AVAILABLE IN THE 7/8" AND 1 1/4" OGEE STYLE GLASS STOP (SEE DETAIL: A)


Pinnacle Impact Series

CLAD PATIO DOOR - FRENCH SLIDER


SECTION DETAILS : CONSTRUCTION
 SCALE: 1 1/2" = 1'-0"

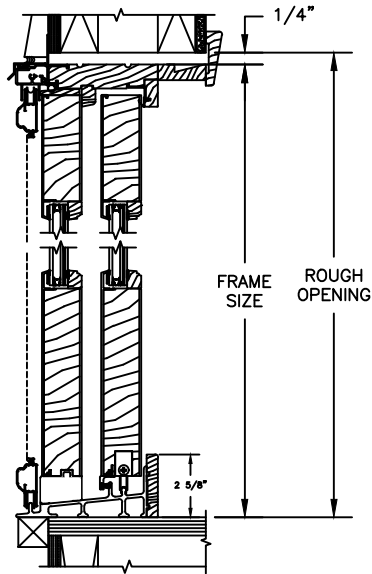


HEAD JAMB & SILL
 2 X 6 FRAME WITH SIDING

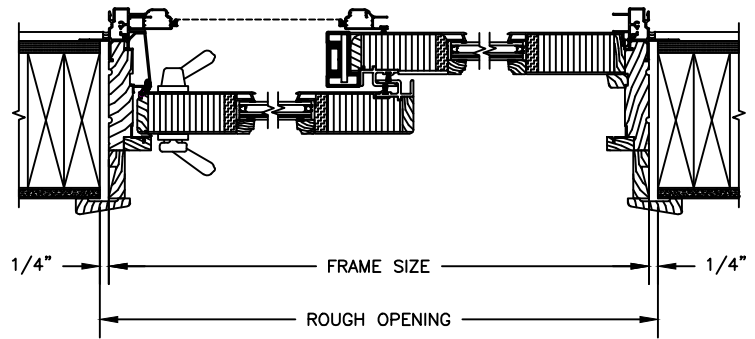

JAMBS
 2 X 6 FRAME WITH SIDING

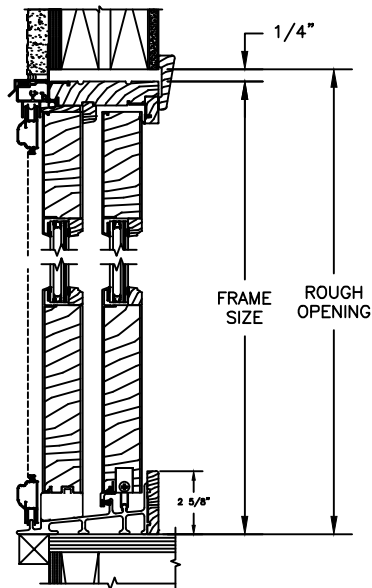

HEAD JAMB & SILL
 2 X 4 FRAME WITH STUCCO

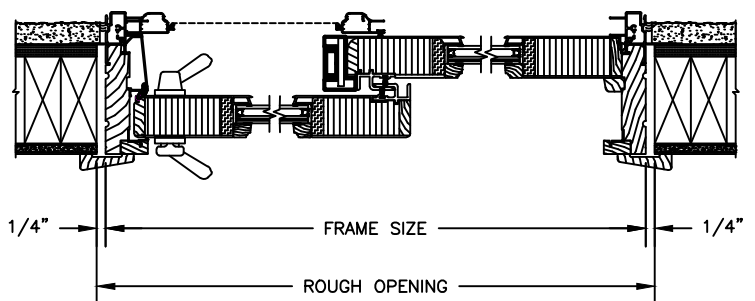


JAMBS
 2 X 4 FRAME WITH STUCCO


Pinnacle Impact Series

CLAD PATIO DOOR - FRENCH SLIDER


SECTION DETAILS : CONSTRUCTION
 SCALE: 1 1/2" = 1'-0"

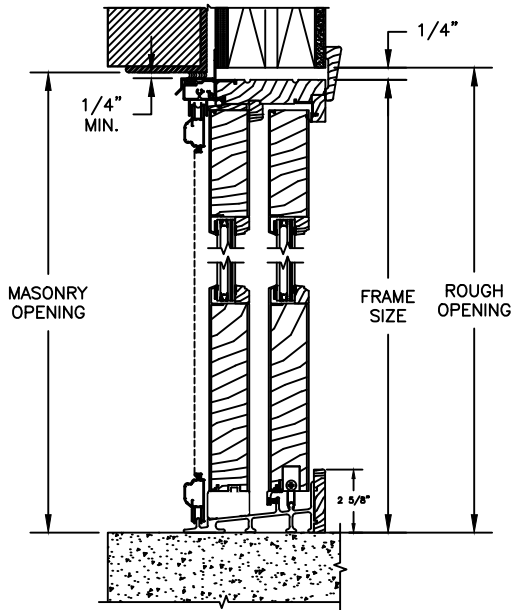


HEAD JAMB & SILL
 2 X 6 FRAME WITH BRICK VENEER

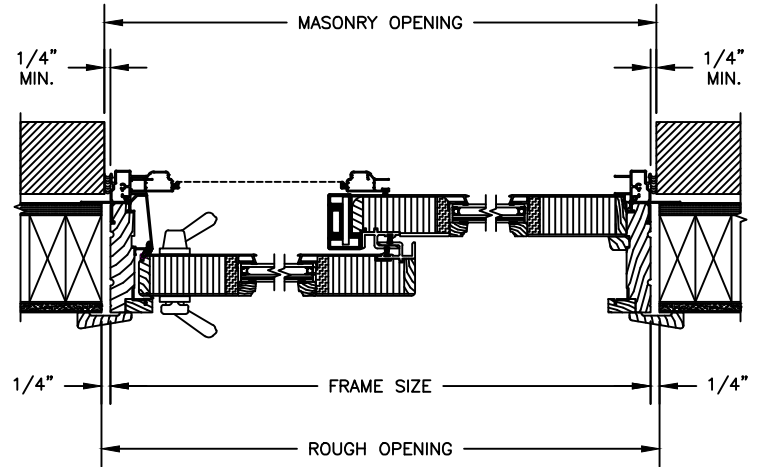

JAMBS
 2 X 6 FRAME WITH BRICK VENEER

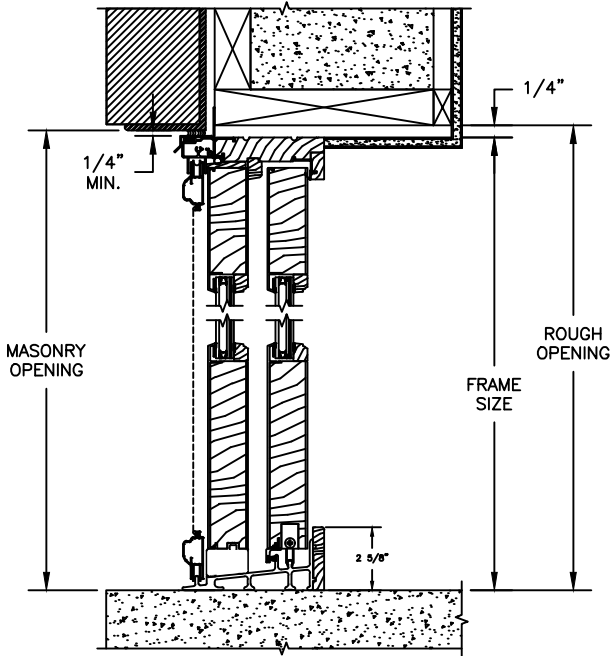

HEAD JAMB & SILL
 8" CONCRETE BLOCK WALL
 WITH BRICK VENEER

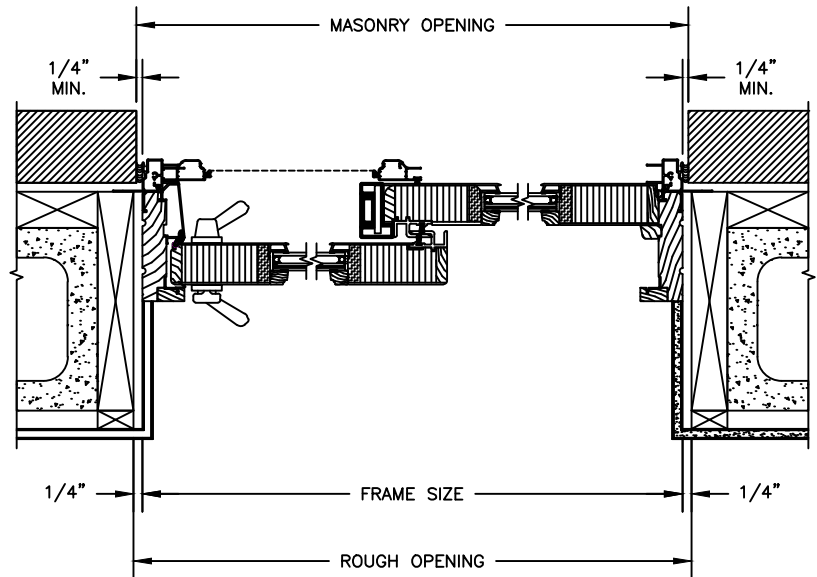


JAMBS
 8" CONCRETE BLOCK WALL
 WITH BRICK VENEER

Pinnacle Impact Series


CLAD PATIO DOOR - FRENCH SLIDER

SECTION DETAILS


SCALE: 1 1/2" = 1'-0"

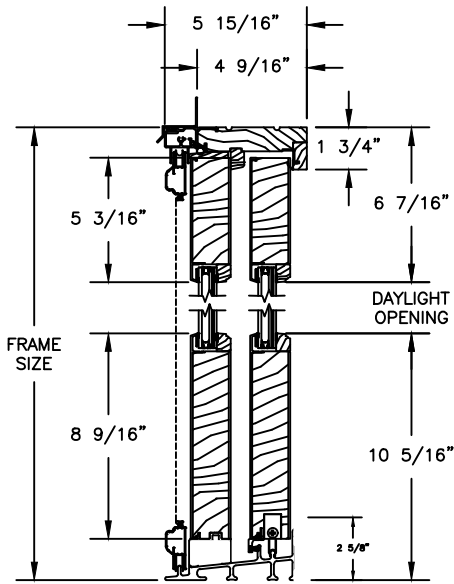


OPERATING HEAD JAMB & SILL

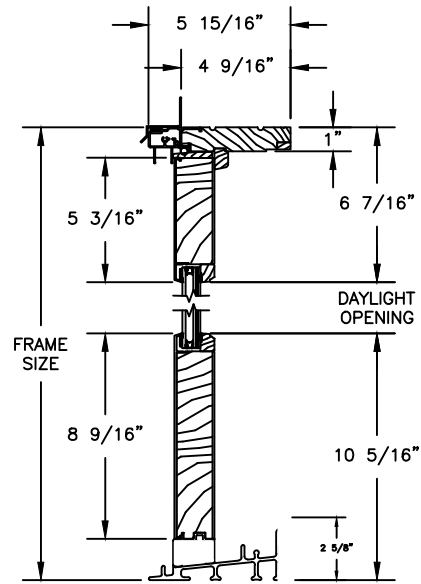

STATIONARY HEAD JAMB & SILL

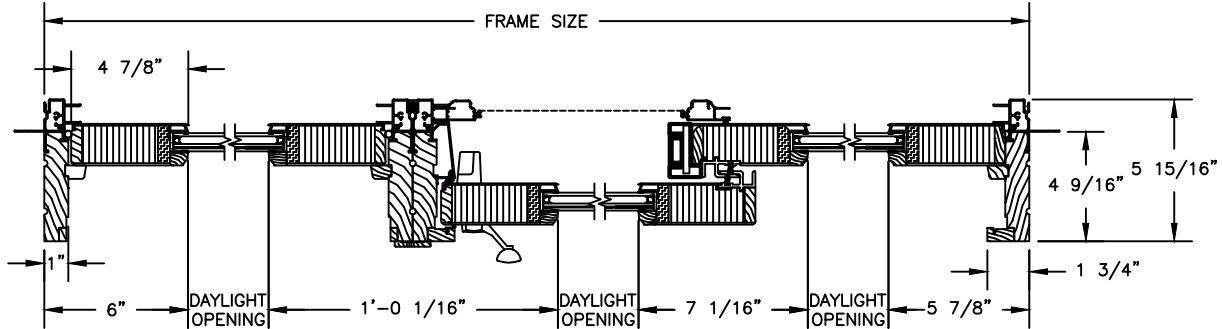

OPERATING UNIT WITH STATIONARY UNIT

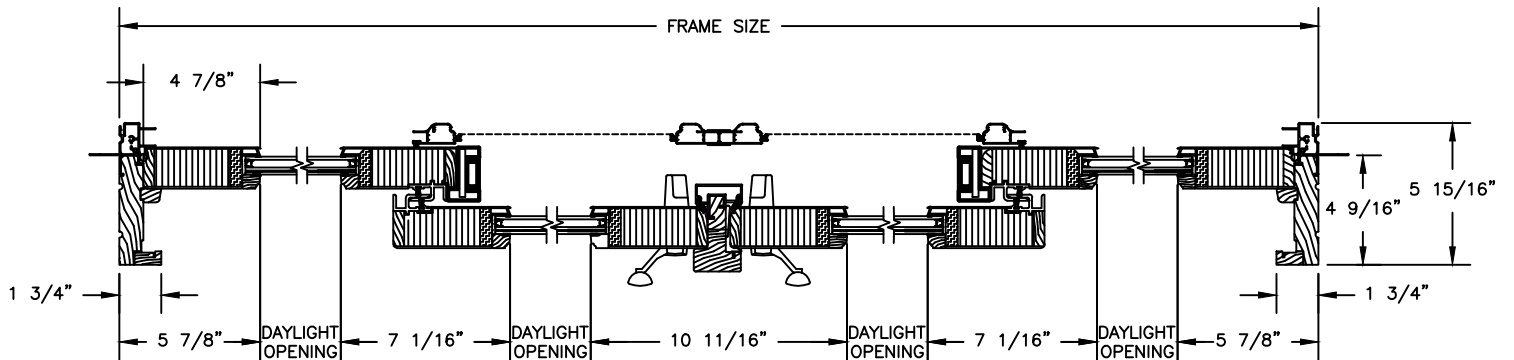

QUAD UNIT

Pinnacle Impact Series

CLAD PATIO DOOR - FRENCH SIMULATED MIDRAIL

SECTION DETAILS

SCALE: 3" = 1'-0"

