


Pinnacle Select CLAD SLIDING DOOR


SECTION DETAILS
SCALE: 3" = 1'-0"

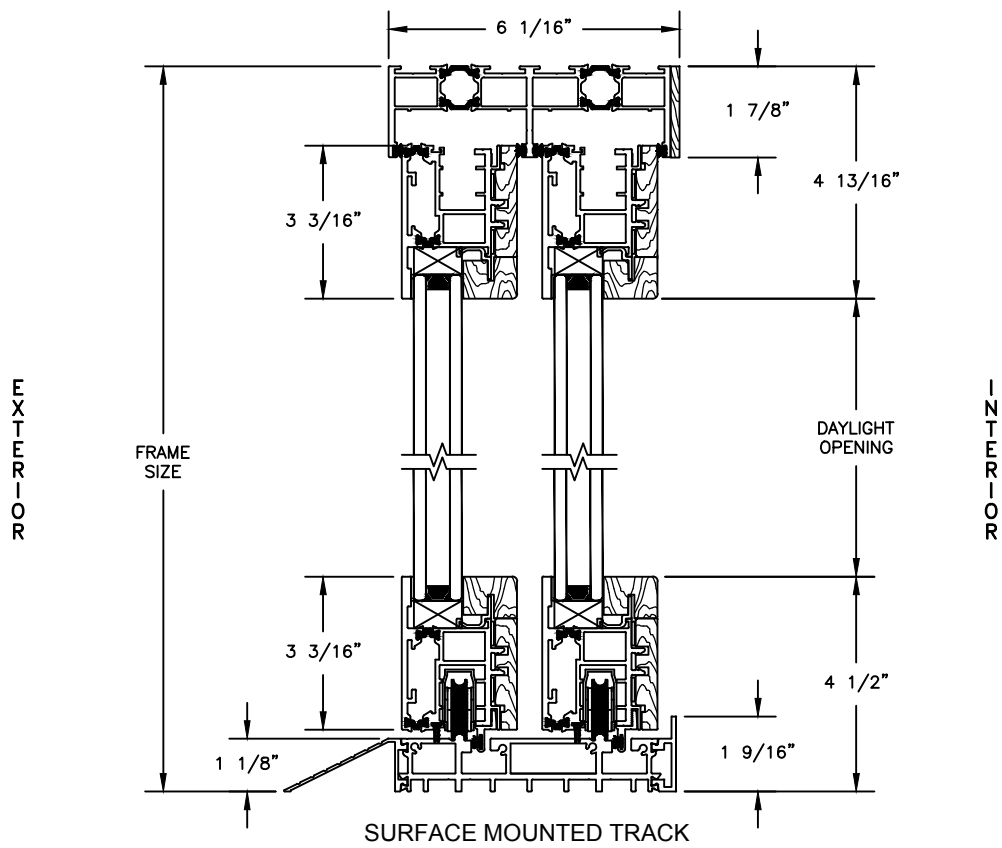

Pinnacle Select CLAD SLIDING DOOR


SECTION DETAILS

SCALE: 3" = 1'-0"

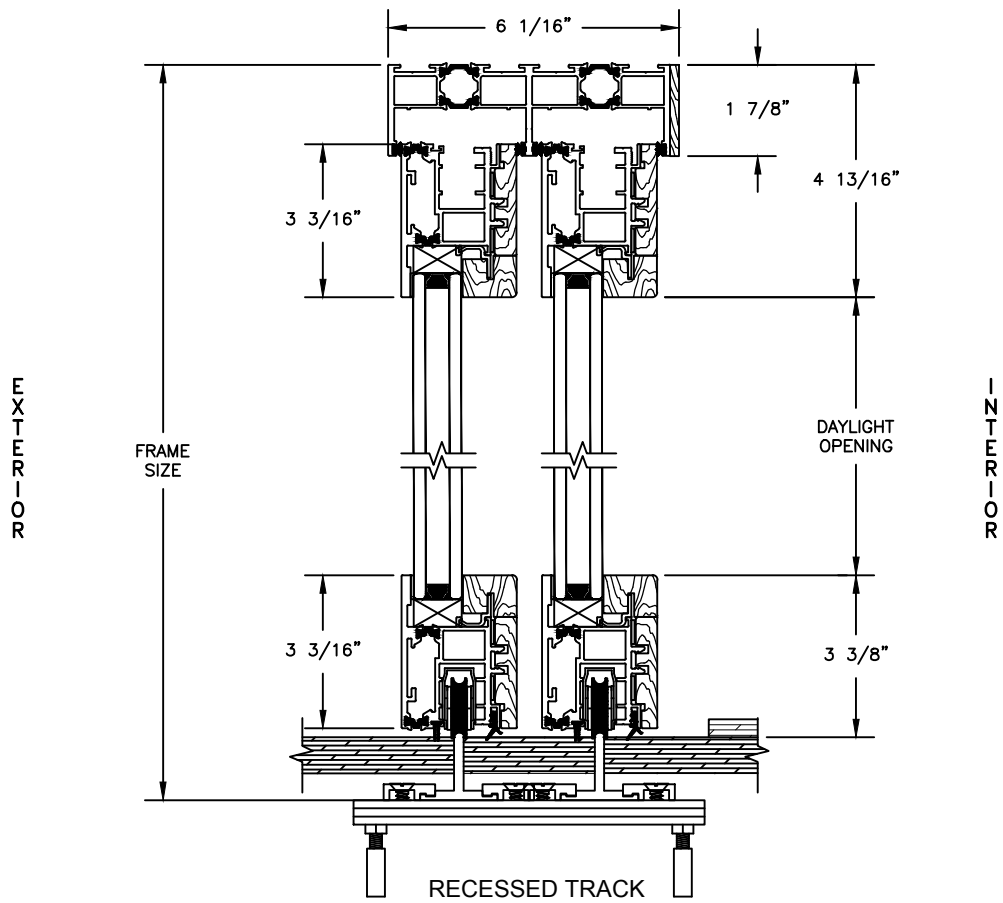

Pinnacle Select CLAD SLIDING DOOR

SECTION DETAILS
SCALE: 3" = 1'-0"


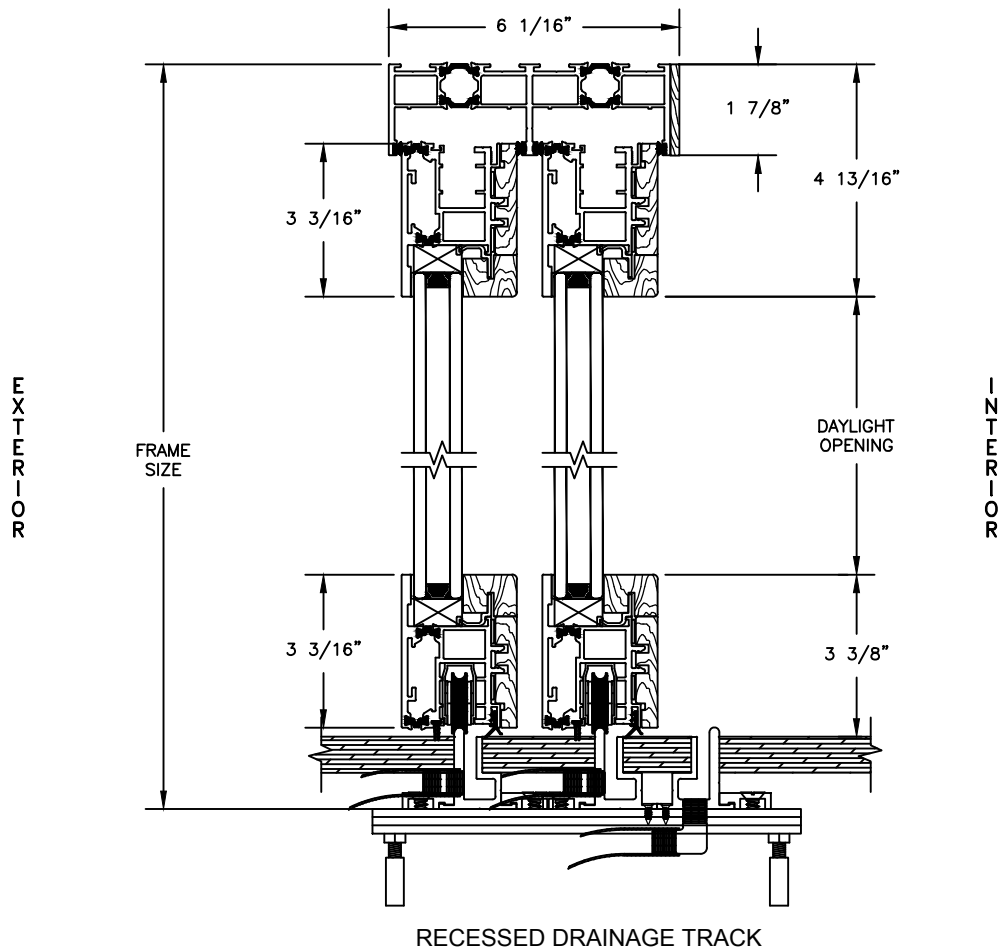


Pinnacle Select

CLAD MULTI-SLIDE (ONE-DIRECTION)

SECTION DETAILS



SCALE: 1 1/2" = 1'-0"

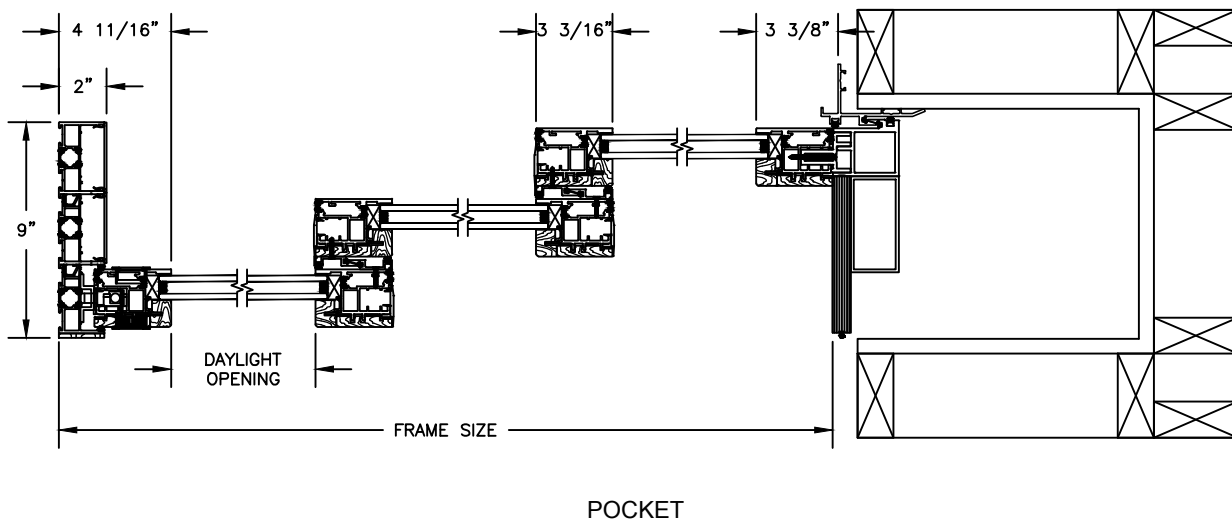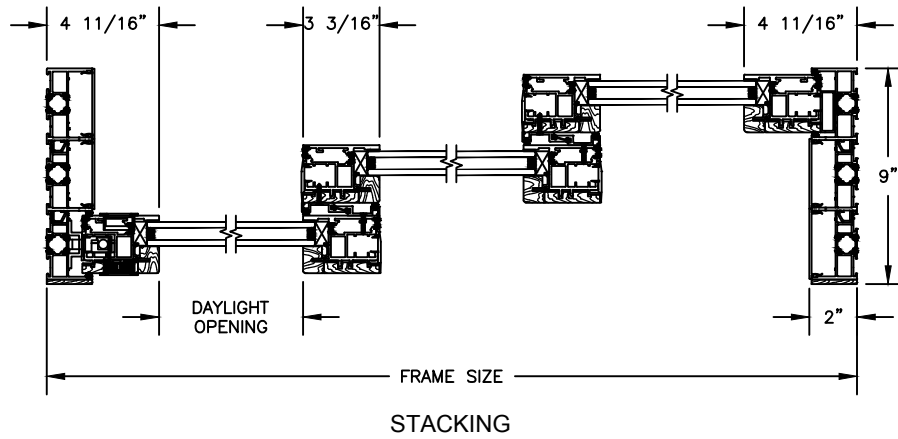

Pinnacle Select

CLAD MULTI-SLIDE (BI-PARTING)

SECTION DETAILS
SCALE: 1 1/2" = 1'-0"

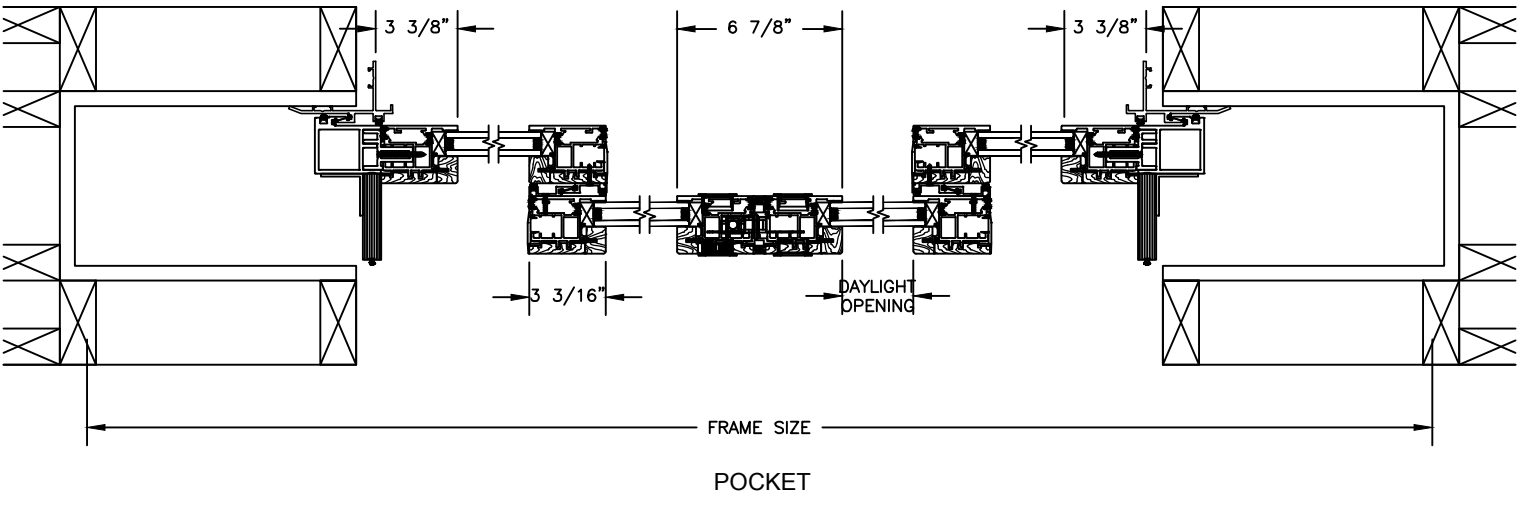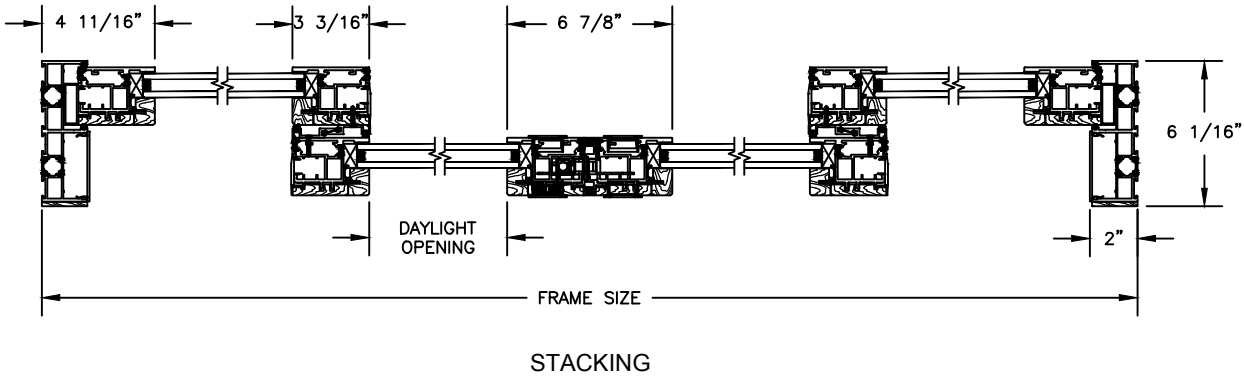

Pinnacle Select

CLAD MULTI-SLIDE (BI-PARTING)

SECTION DETAILS
SCALE: 1 1/2" = 1'-0"

