


# Pinnacle Select CORNER DOOR


SECTION DETAILS

SCALE: 3" = 1'-0"

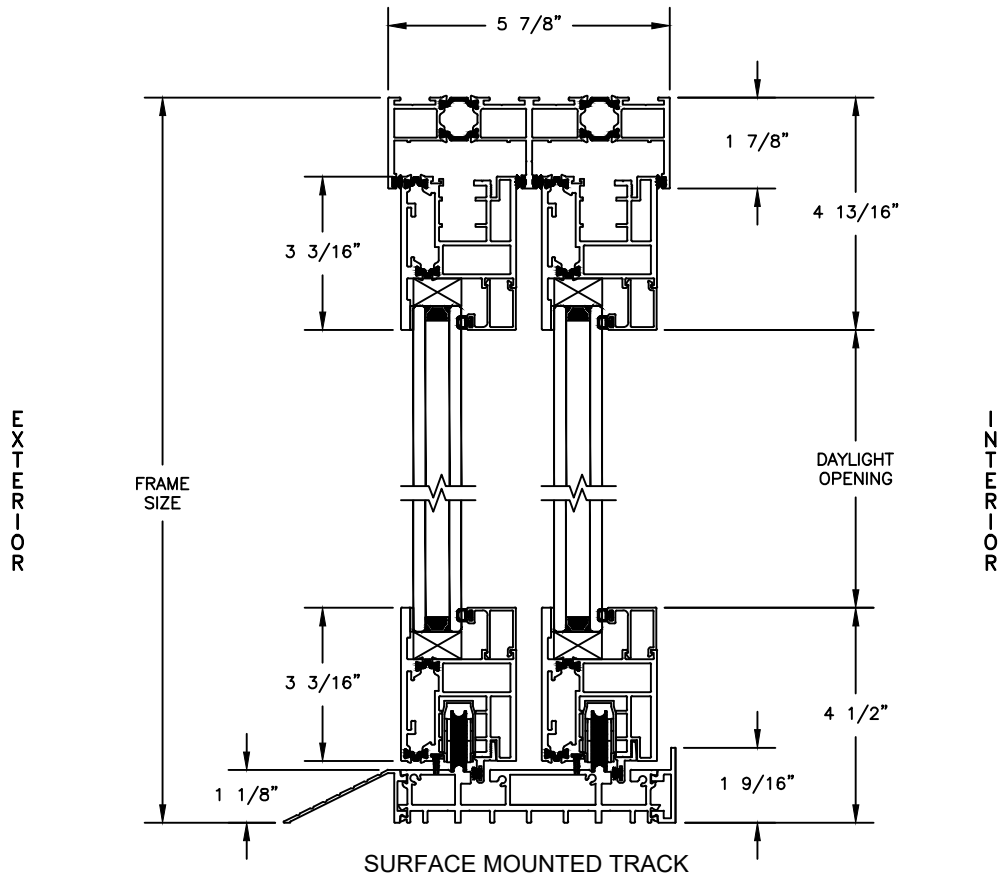


# Pinnacle Select CORNER DOOR

SECTION DETAILS  
SCALE: 3" = 1'-0"

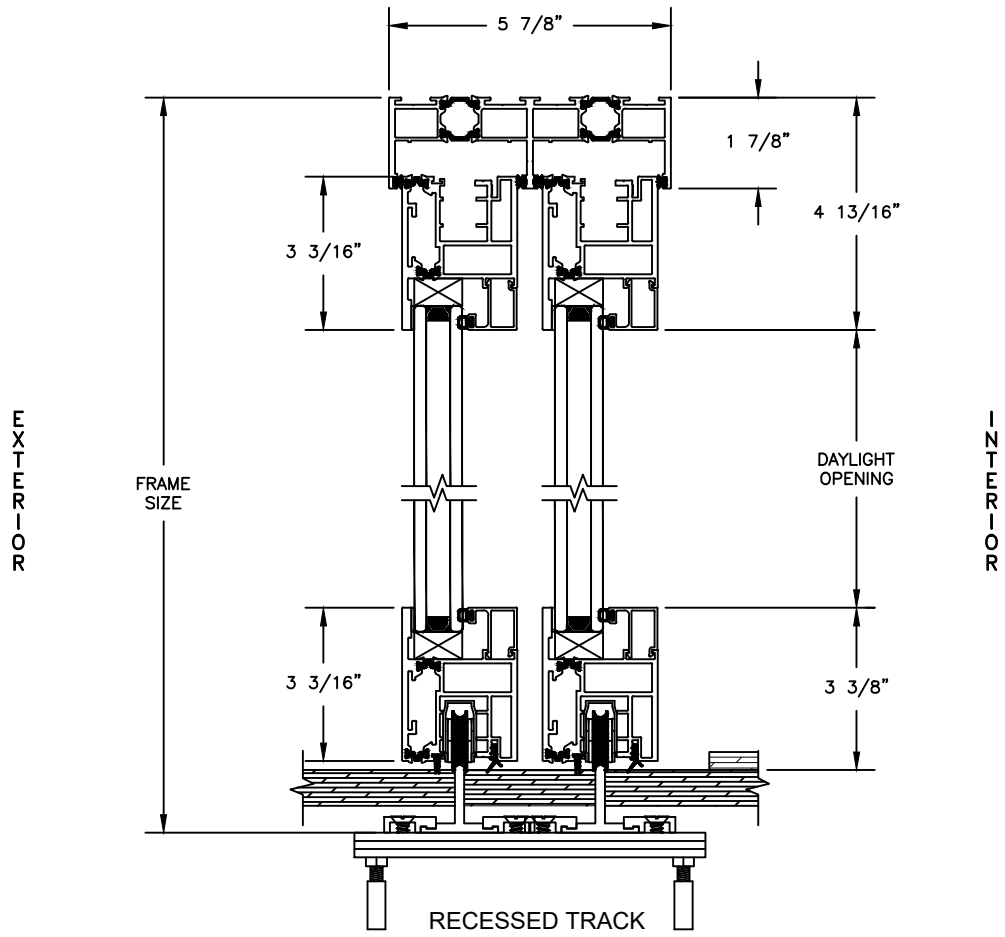

# Pinnacle Select CORNER DOOR


SECTION DETAILS  
SCALE: 3" = 1'-0"

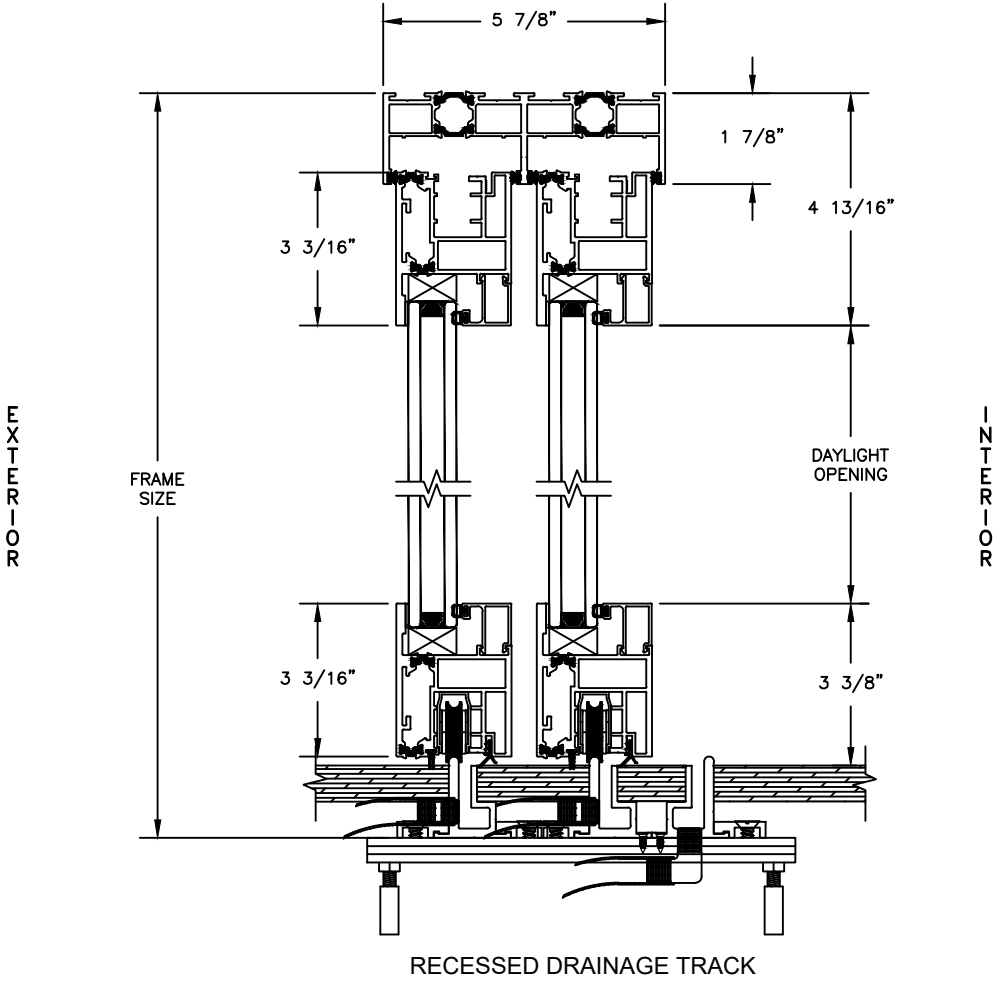

# Pinnacle Select CORNER DOOR

SECTION DETAILS

SCALE: 1 1/2" = 1'-0"

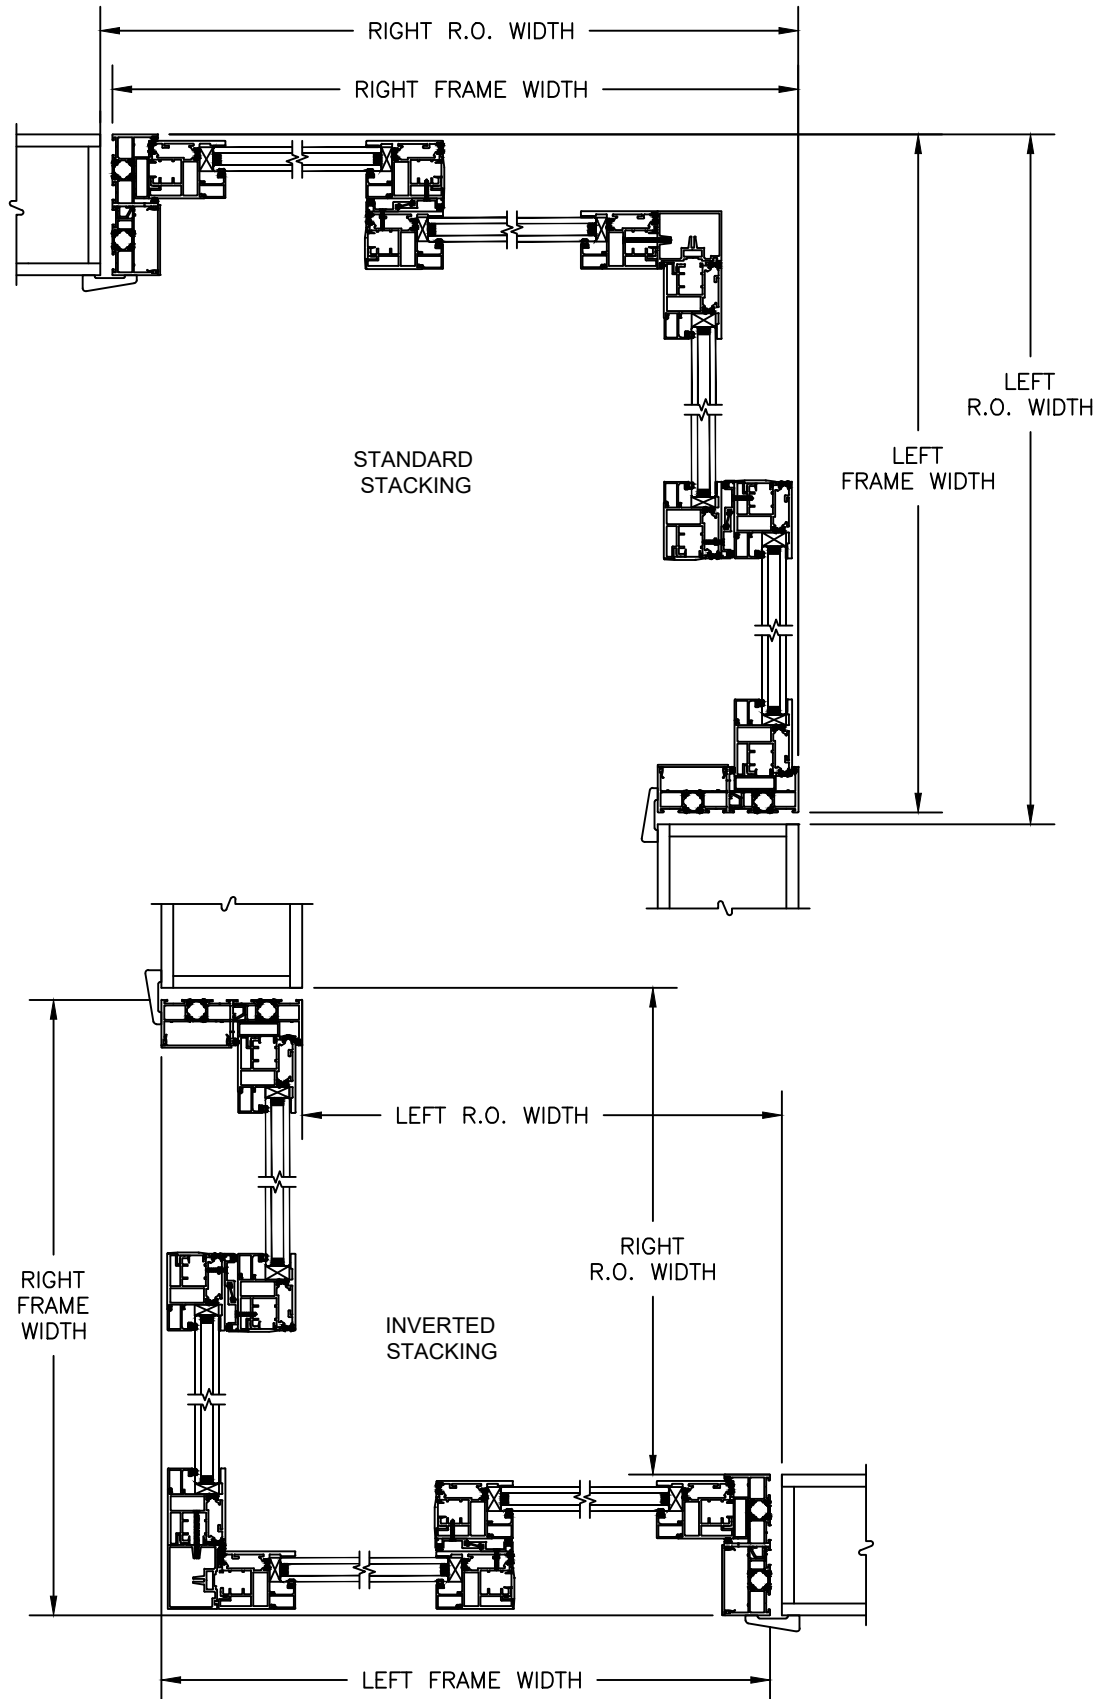

# Pinnacle Select CORNER DOOR

## SECTION DETAILS

SCALE: 3/4" = 1'-0"

