


THIS DOCUMENT CONTAINS CONFIDENTIAL AND PROPRIETARY INFORMATION.
DO NOT COPY OR DISCLOSE WITHOUT CONSENT OF WINDSOR WINDOWS & DOORS.

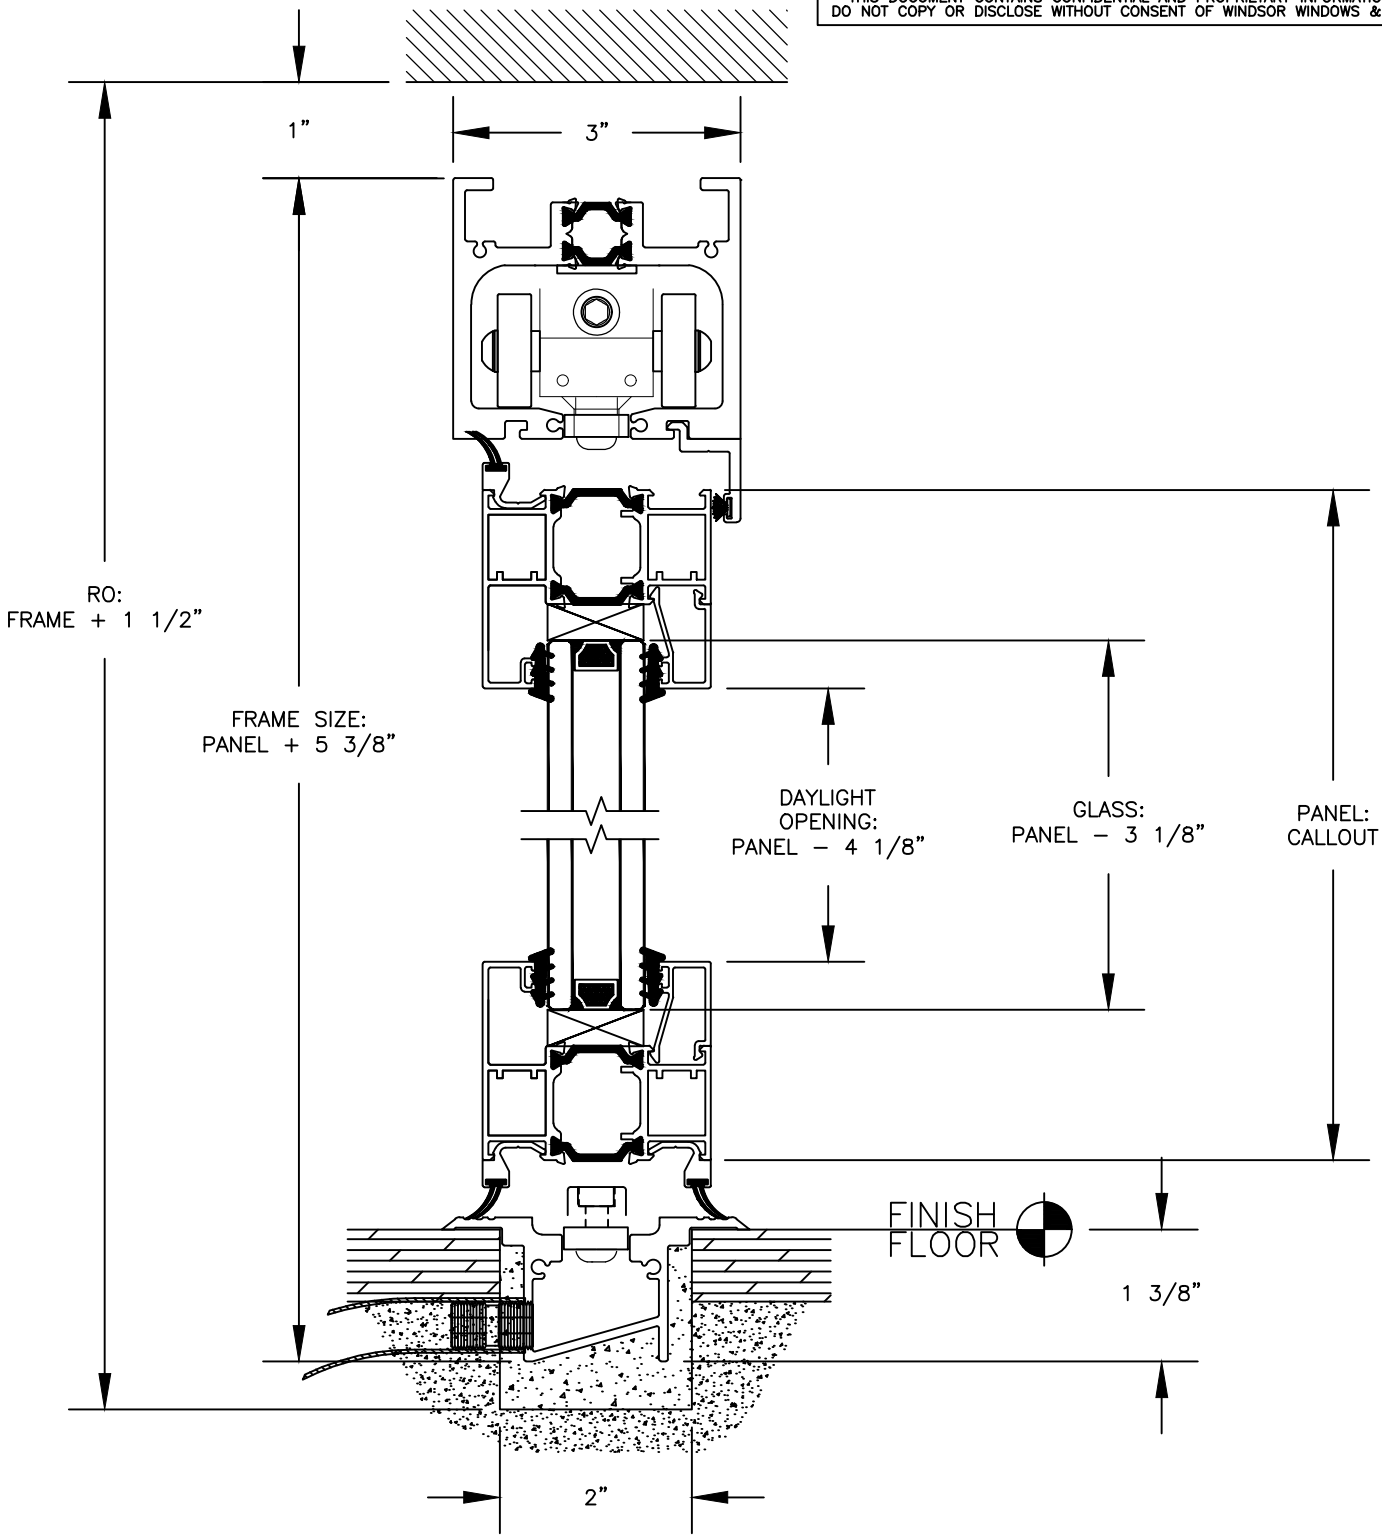

8-0	96	92 7/8	101 3/8	102 7/8
9-0	108	104 7/8	113 3/8	114 7/8
10-0	120	116 7/8	125 3/8	125 7/8
11-0	132	128 7/8	137 3/8	138 7/8
12-0	144	140 7/8	149 3/8	150 7/8
Call-Out	Panel	Glass	Frame	RO

PRODUCT: SELECT BI-FOLD DOOR

DWG BY: CJK DATE: 2/27/20

CHKD BY: SCALE: 1:2

1	xx/xx/xx	REVISION DESCRIPTION	XXX	XXX
NO	DATE	REVISION	BY	ECN
DESCRIPTION:		RECESSED DRAINAGE TRACK HEAD & SILL SECTION		
DWG. NO.:		TFD-602		REV #:
				-